

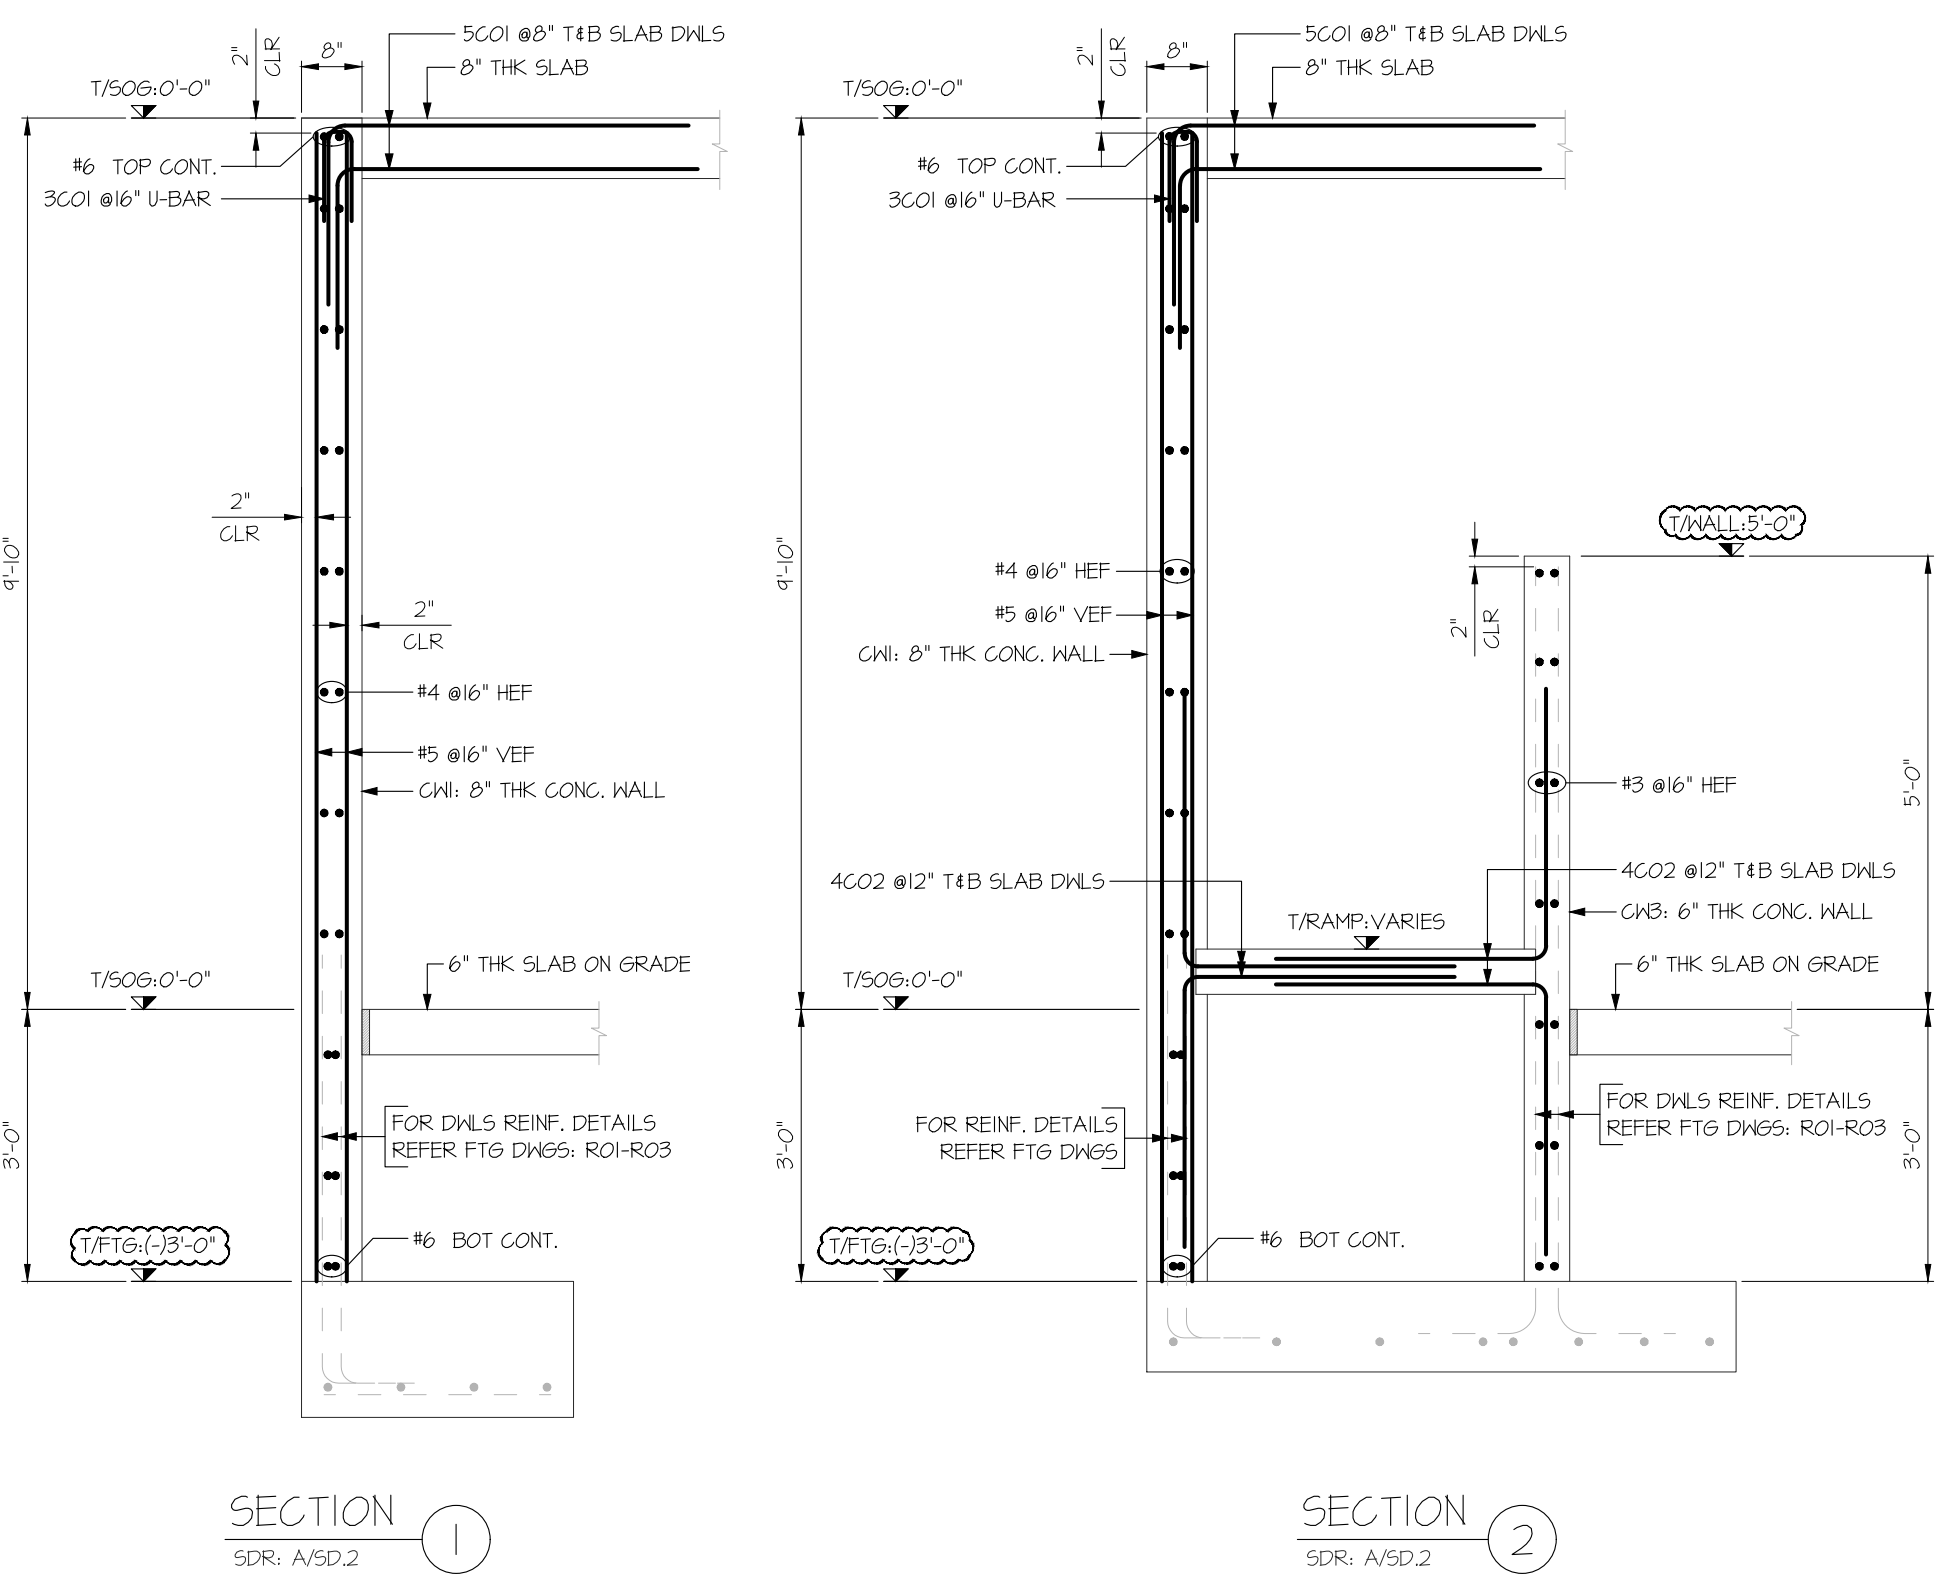
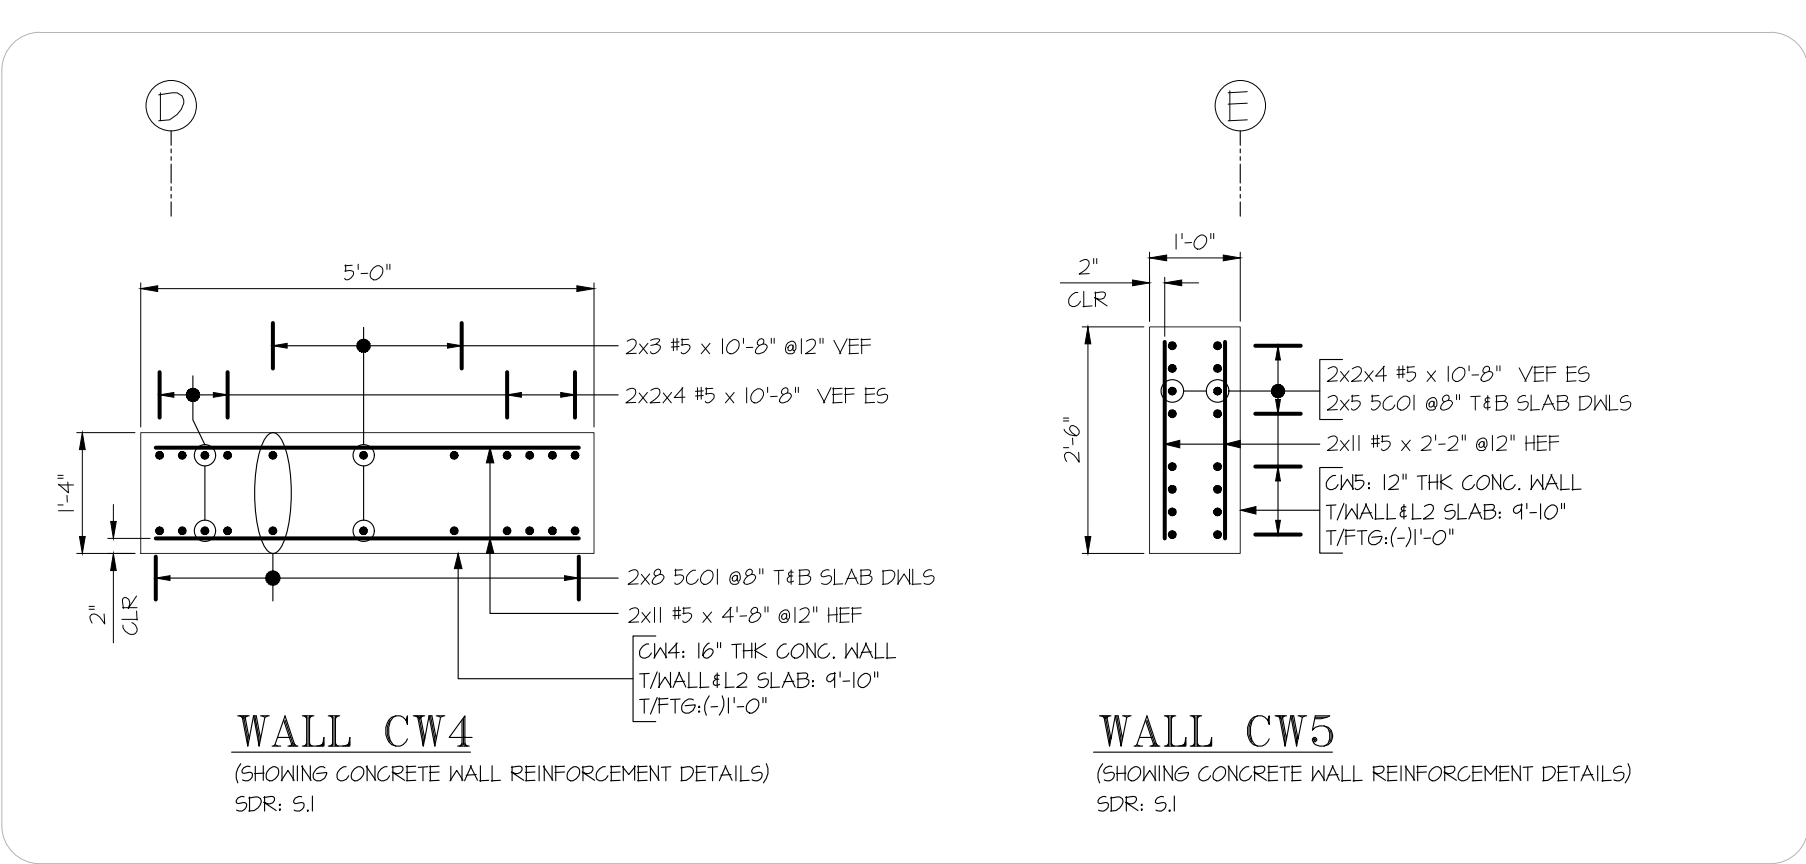


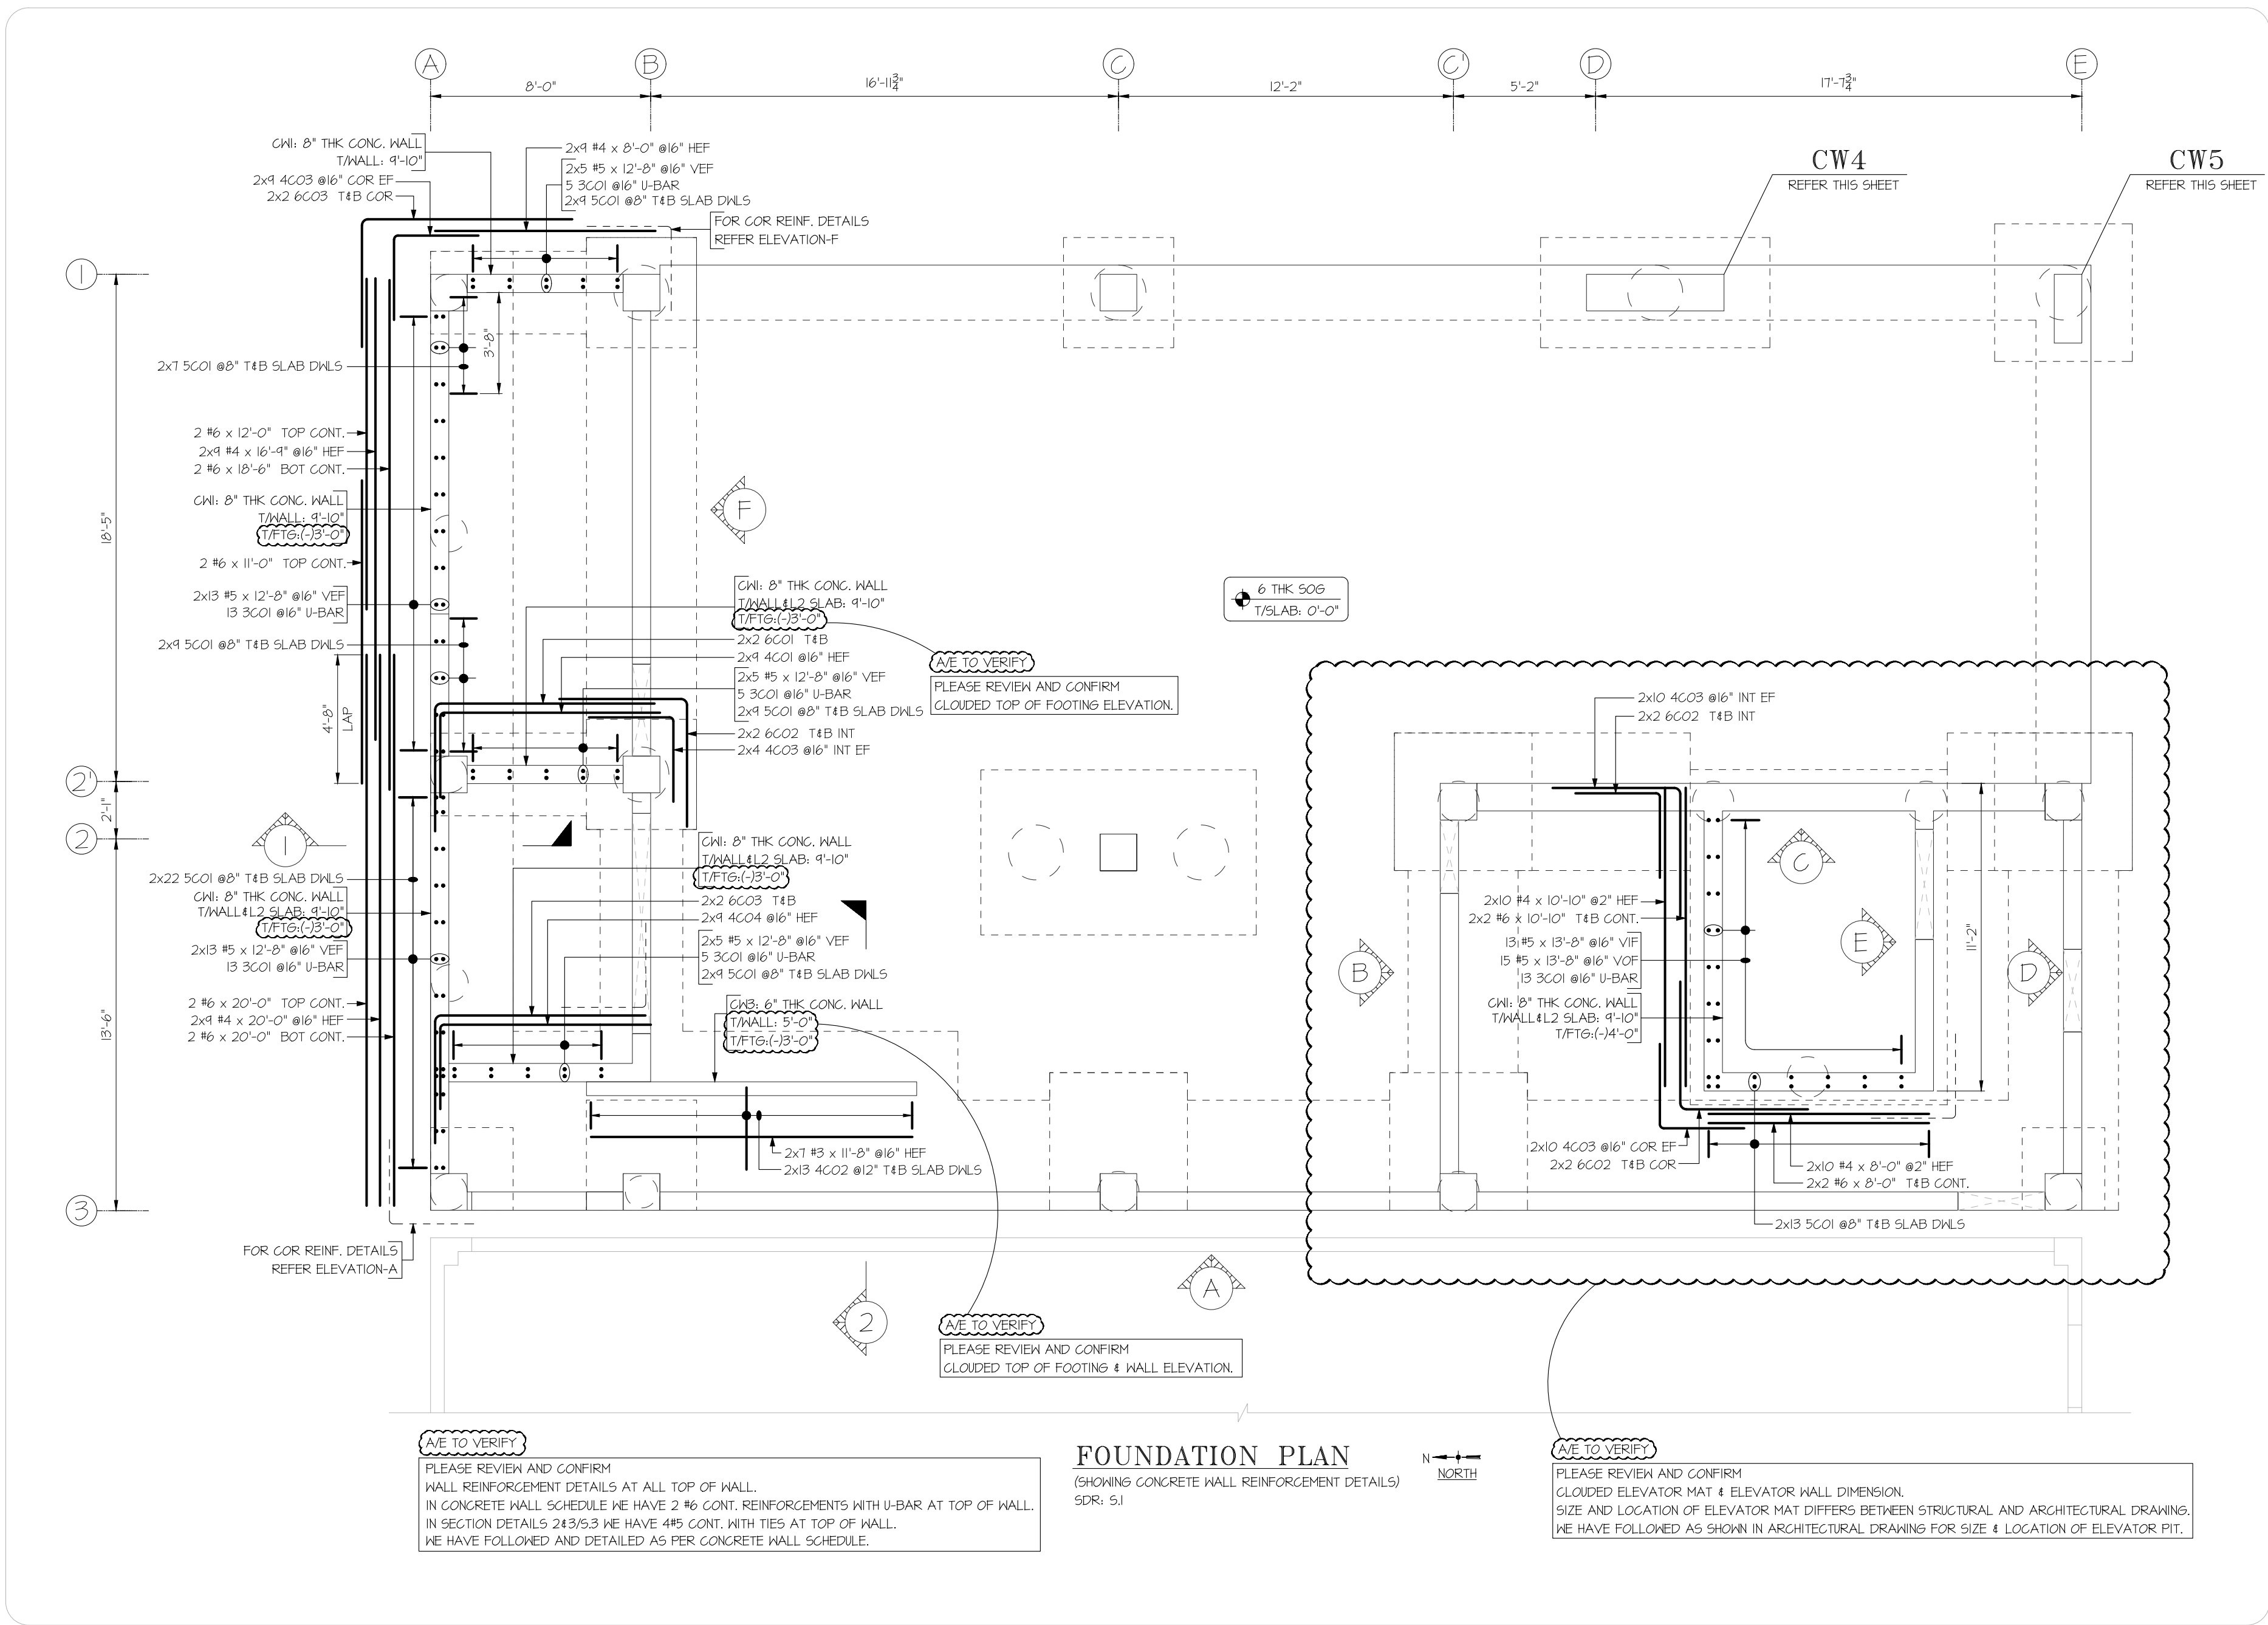


Release Number: CONCRETE WALL (FTG-L2)				BAR LIST												
Bar Mark	Qty	Size	Total Length	Type	A'	B'	C'	D'	E'	F'	G'	H'	I'	J'	K'	L'
3001	144	#3	2'-4"	17		1'-0"	0'-4"	1'-0"								
3002	18	#3	2'-8"	17		1'-0"	0'-8"	1'-0"								
3003	13	#3	3'-4 1/2"	11	0'-4 1/2"	1'-0"	0'-4"	1'-0"	0'-4"		0'-4 1/2"					
3004	22	#3	2'-8 1/2"	11	0'-4 1/2"	0'-8"	0'-4"	0'-8"	0'-4"		0'-4 1/2"					
4001	18	#4	11'-1"	17		3'-1"	8'-0"									
4002	62	#4	6'-0"	17		3'-0"	3'-0"									
4003	182	#4	6'-2"	17		3'-1"	3'-1"									
4004	18	#4	10'-9"	17		3'-1"	7'-8"									
4005	5	#4	4'-2"	17		1'-1"	3'-1"									
4006	5	#4	4'-6"	17		1'-5"	3'-1"									
4007	12	#4	4'-5"	17		1'-4"	3'-1"									
5001	646	#5	6'-0"	17		2'-0"	4'-0"									
5002	18	#5	4'-8"	17		0'-8"	4'-0"									
6001	4	#6	12'-8"	17		4'-8"	8'-0"									
6002	48	#6	9'-4"	17		4'-8"	4'-8"									
6003	8	#6	12'-4"	17		4'-8"	7'-8"									

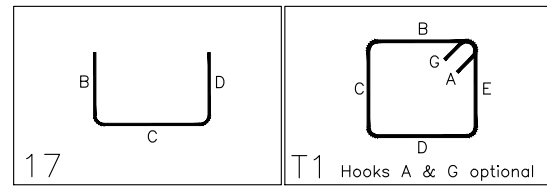


FOR FTG, WALL & COLUMN

LAP TABLE (10/SN.2) (3000 PSI-CLASS B)		
DIA	TOP	OTHERS
#3	28"	21"
#4	37"	28"
#5	47"	36"
#6	56"	43"
#7	82"	62"
#8	93"	71"

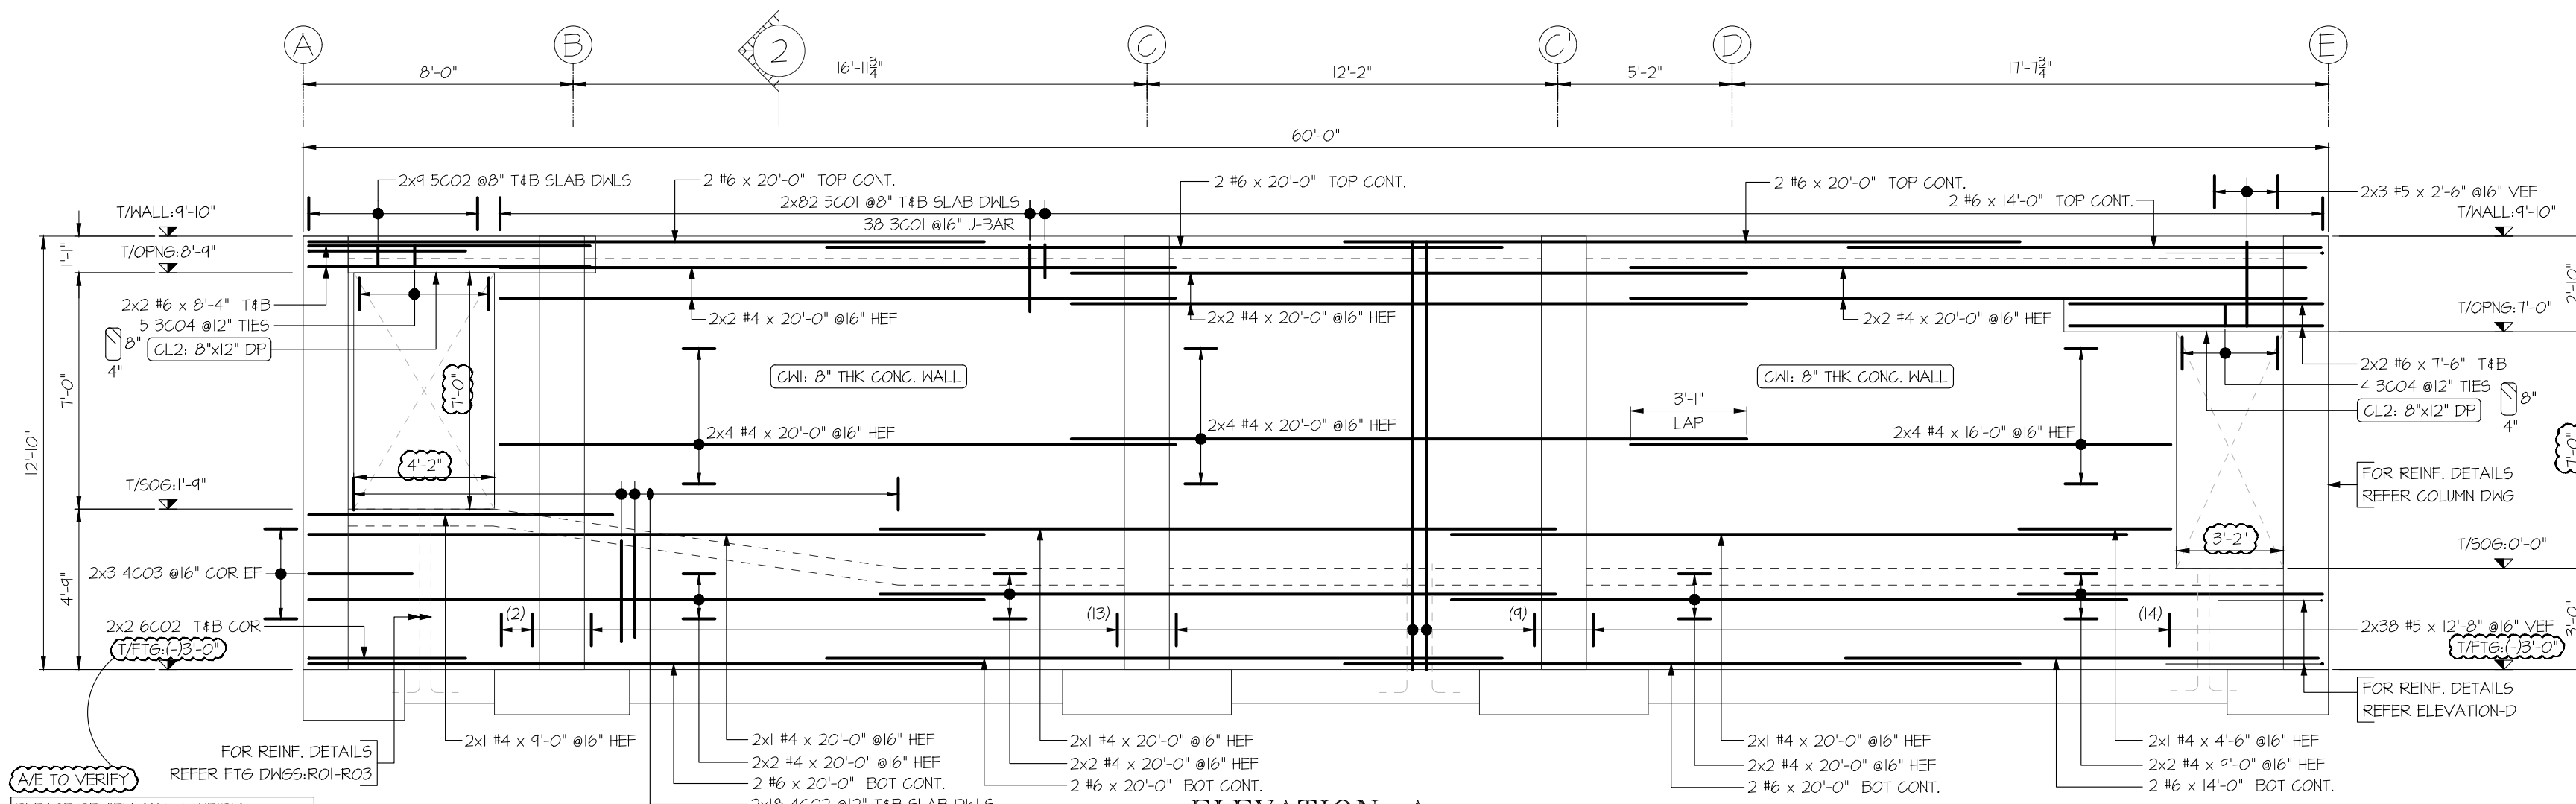


ELEVATION-A

(SHOWING CONCRETE WALL REINFORCEMENT DETAILS)
SDR: 5I

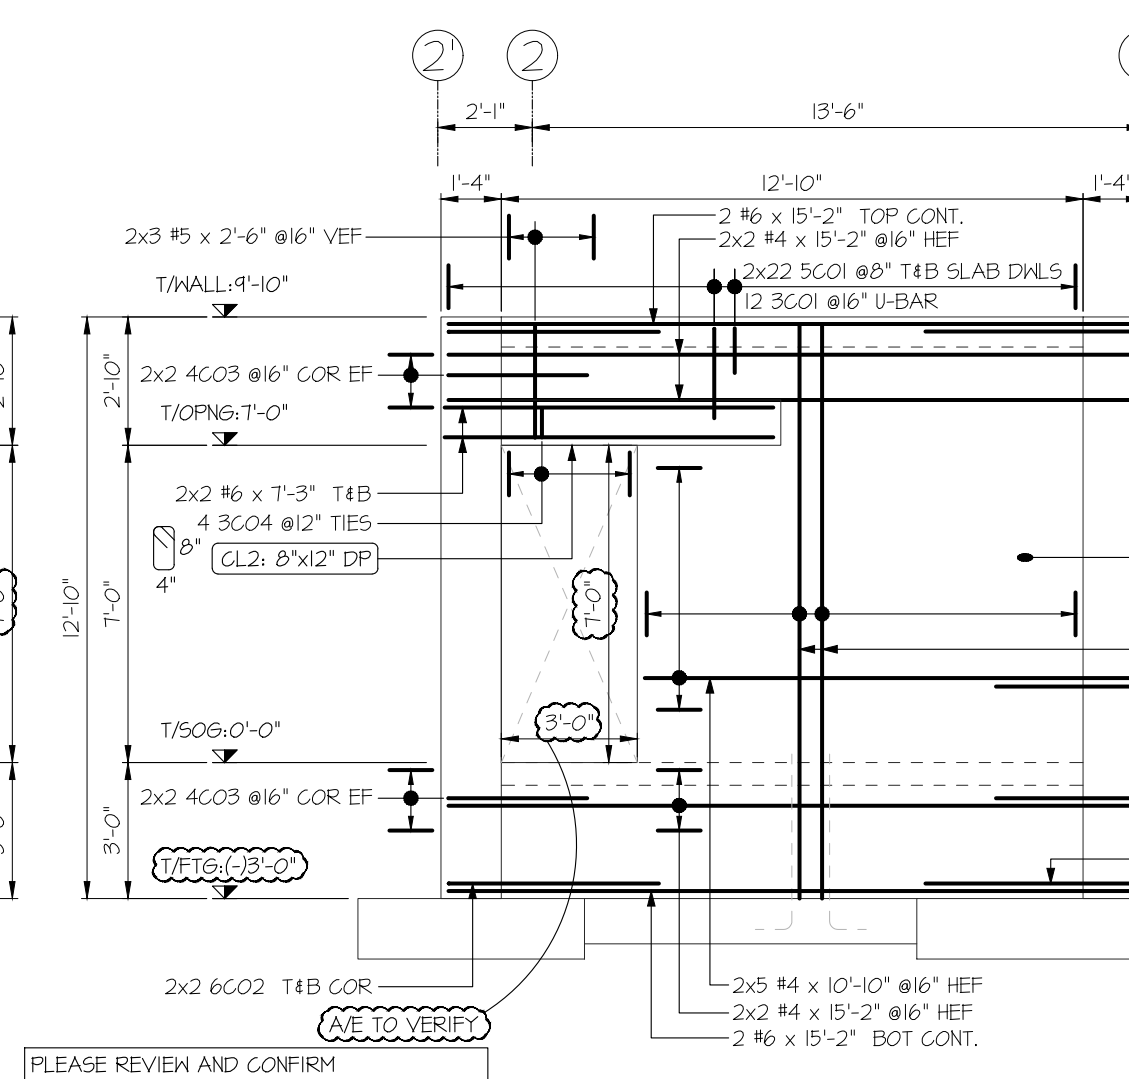


ELEVATION-B

(SHOWING CONCRETE WALL REINFORCEMENT DETAILS)
SDR: 5I

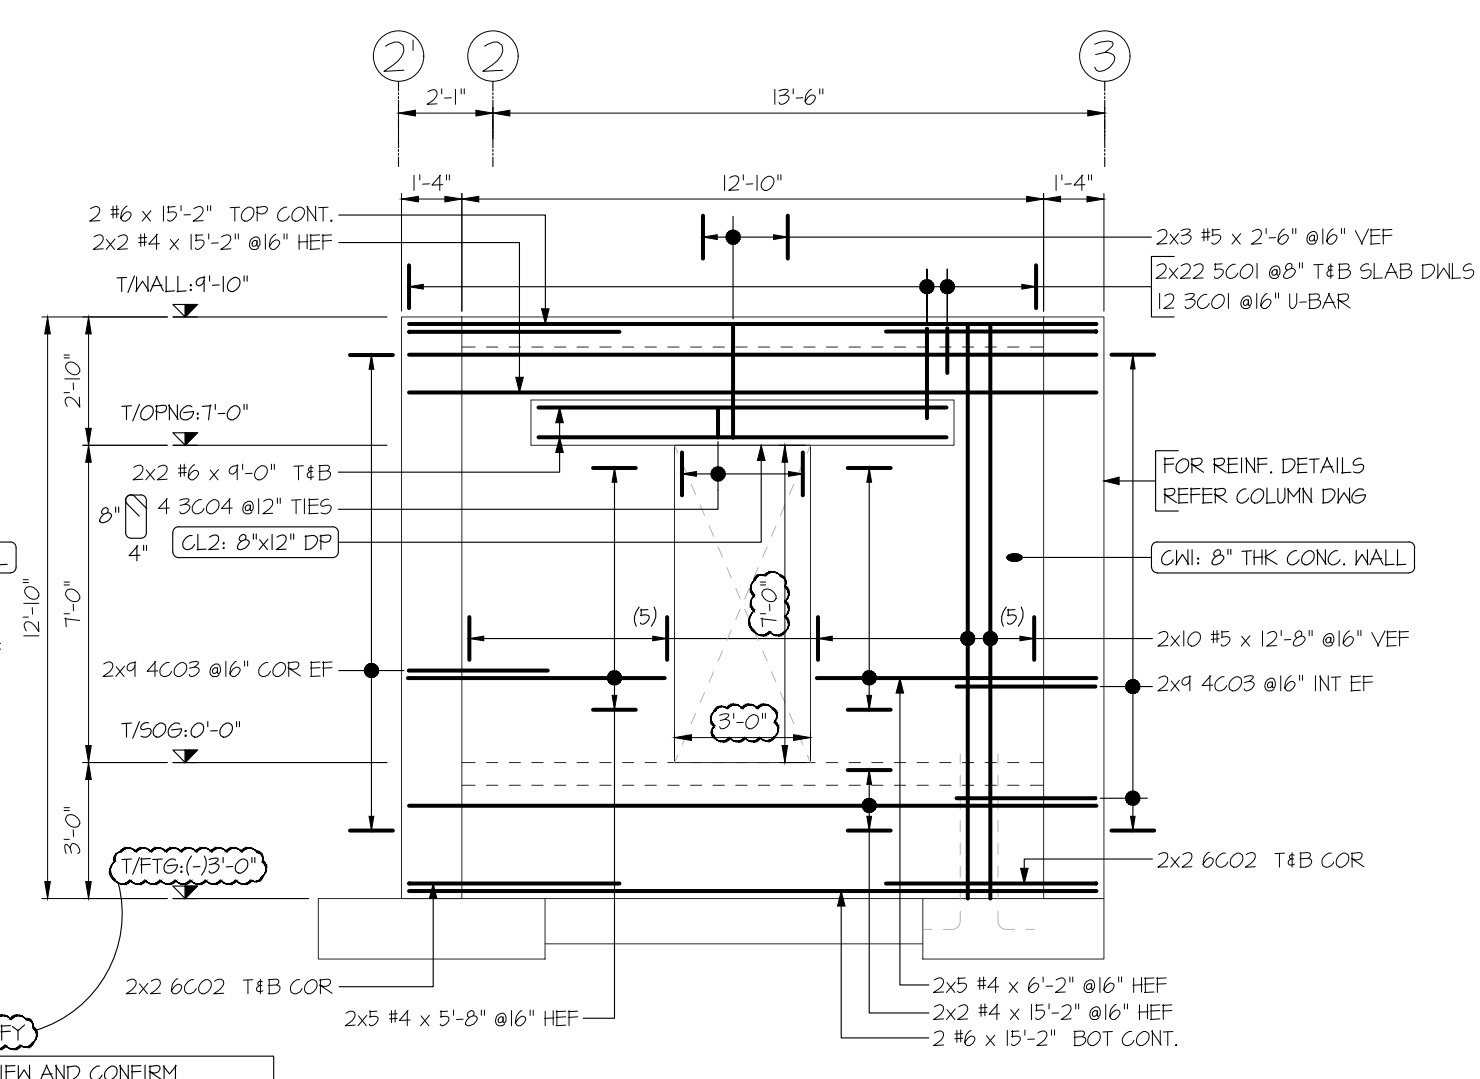


ELEVATION-D

(SHOWING CONCRETE WALL REINFORCEMENT DETAILS)
SDR: 5I

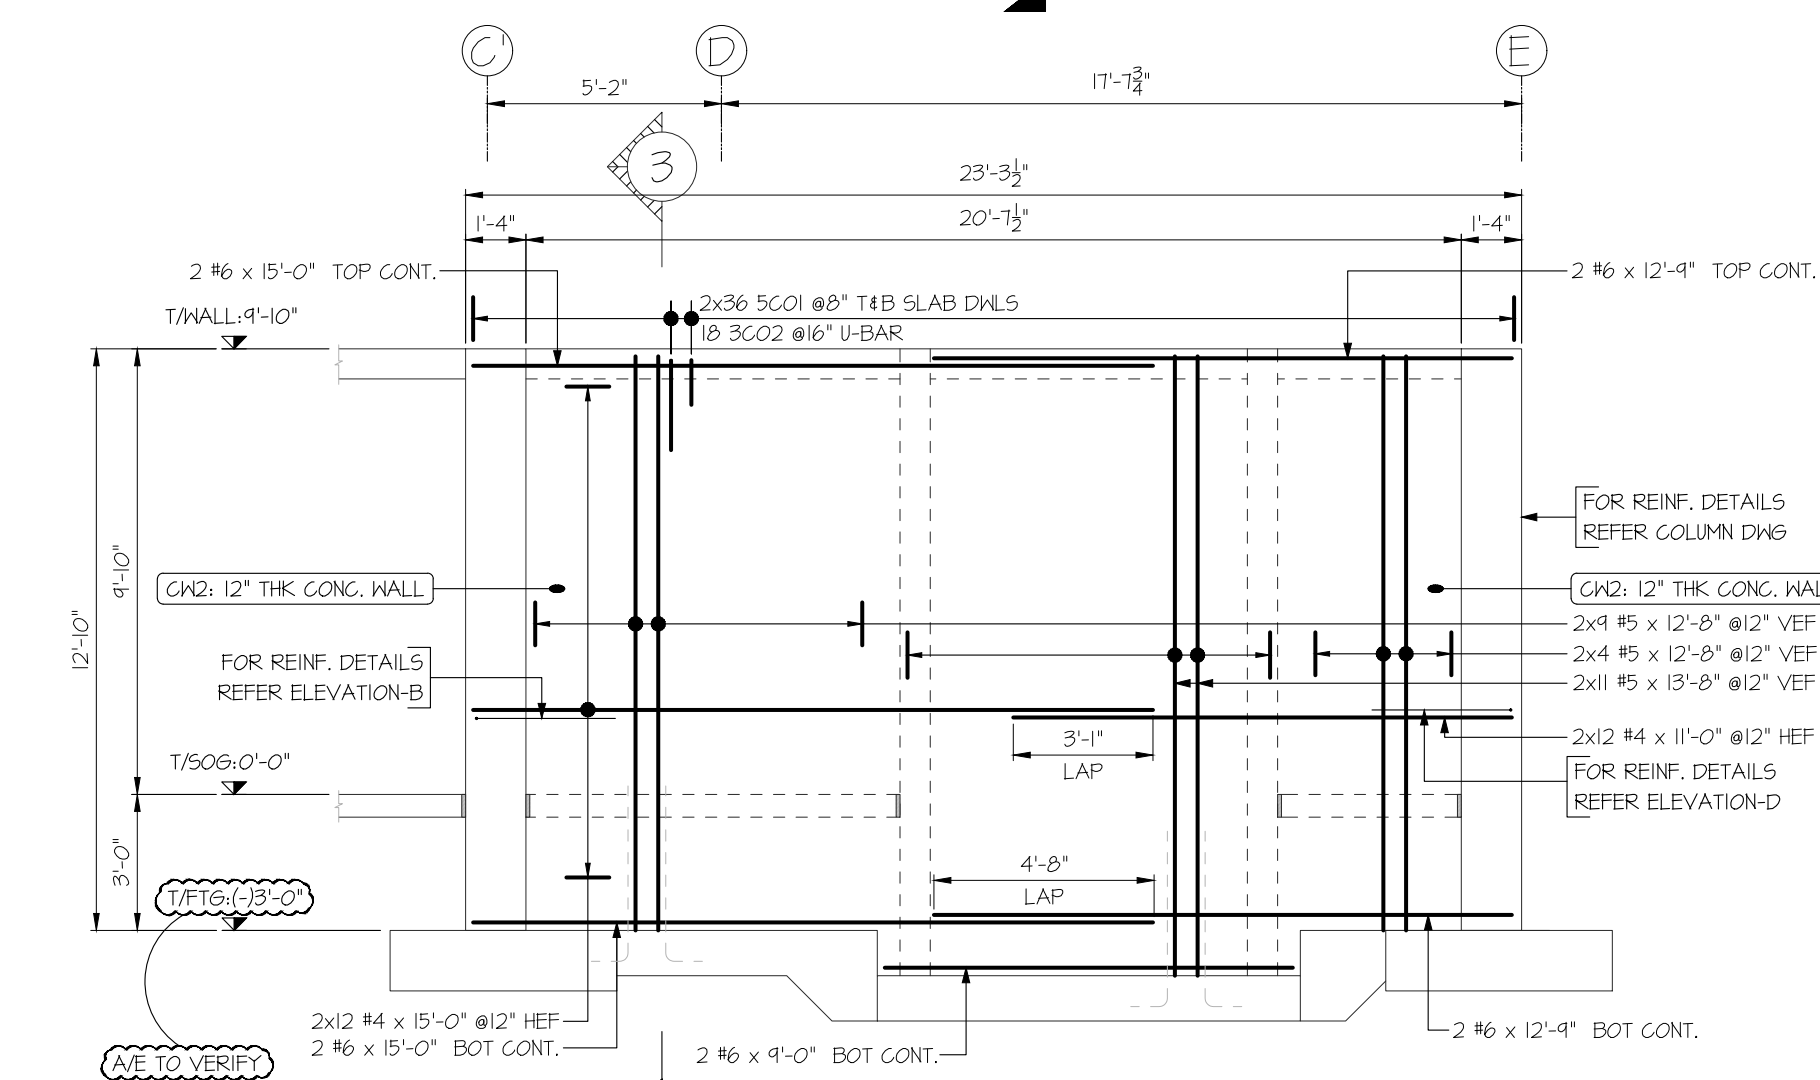


ELEVATION-C

(SHOWING CONCRETE WALL REINFORCEMENT DETAILS)
SDR: 5I

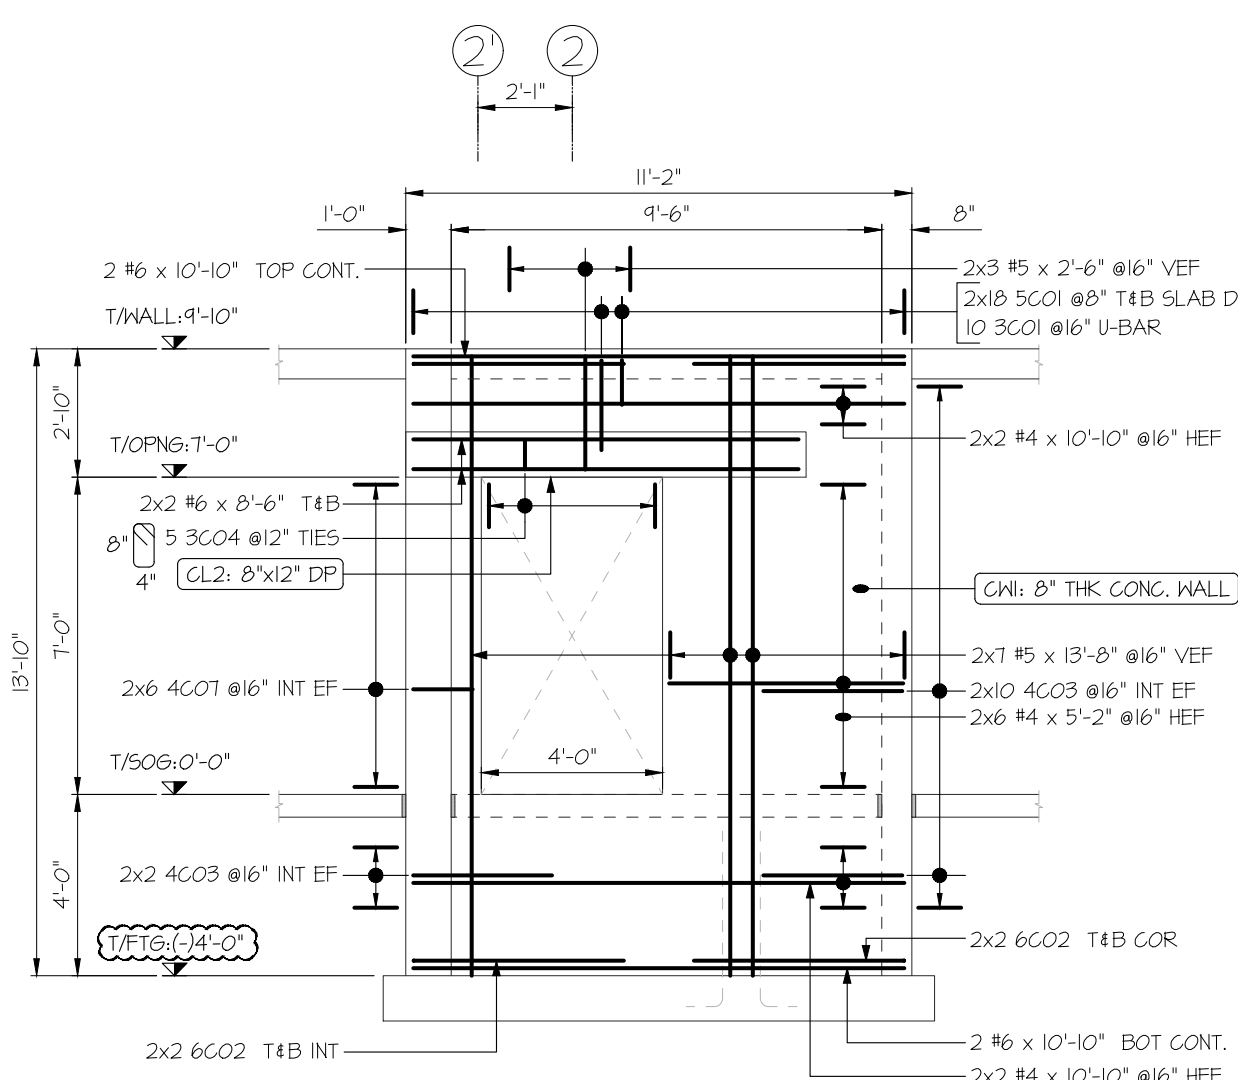


ELEVATION-E

(SHOWING CONCRETE WALL REINFORCEMENT DETAILS)
SDR: 5I

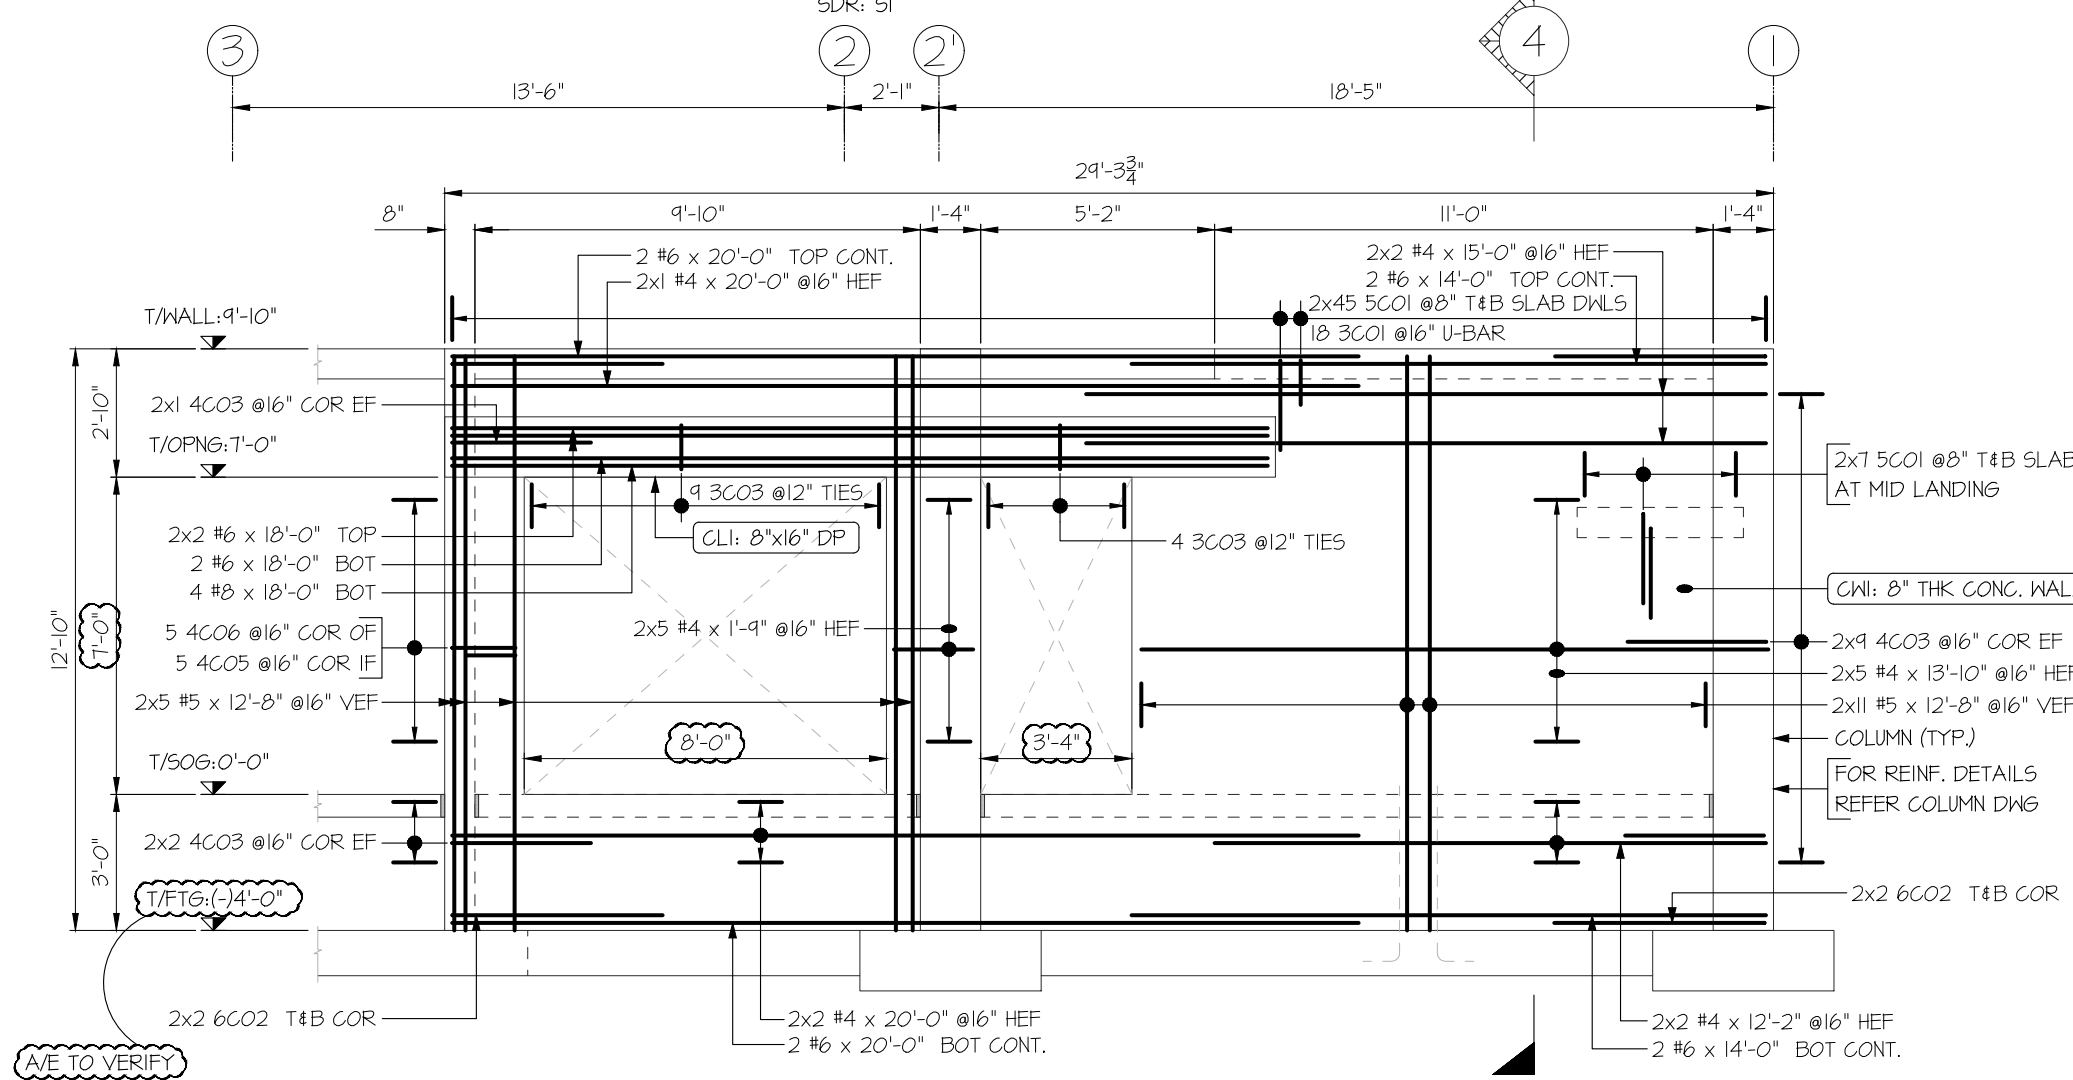


ELEVATION-F

(SHOWING CONCRETE WALL REINFORCEMENT DETAILS)
SDR: 5I

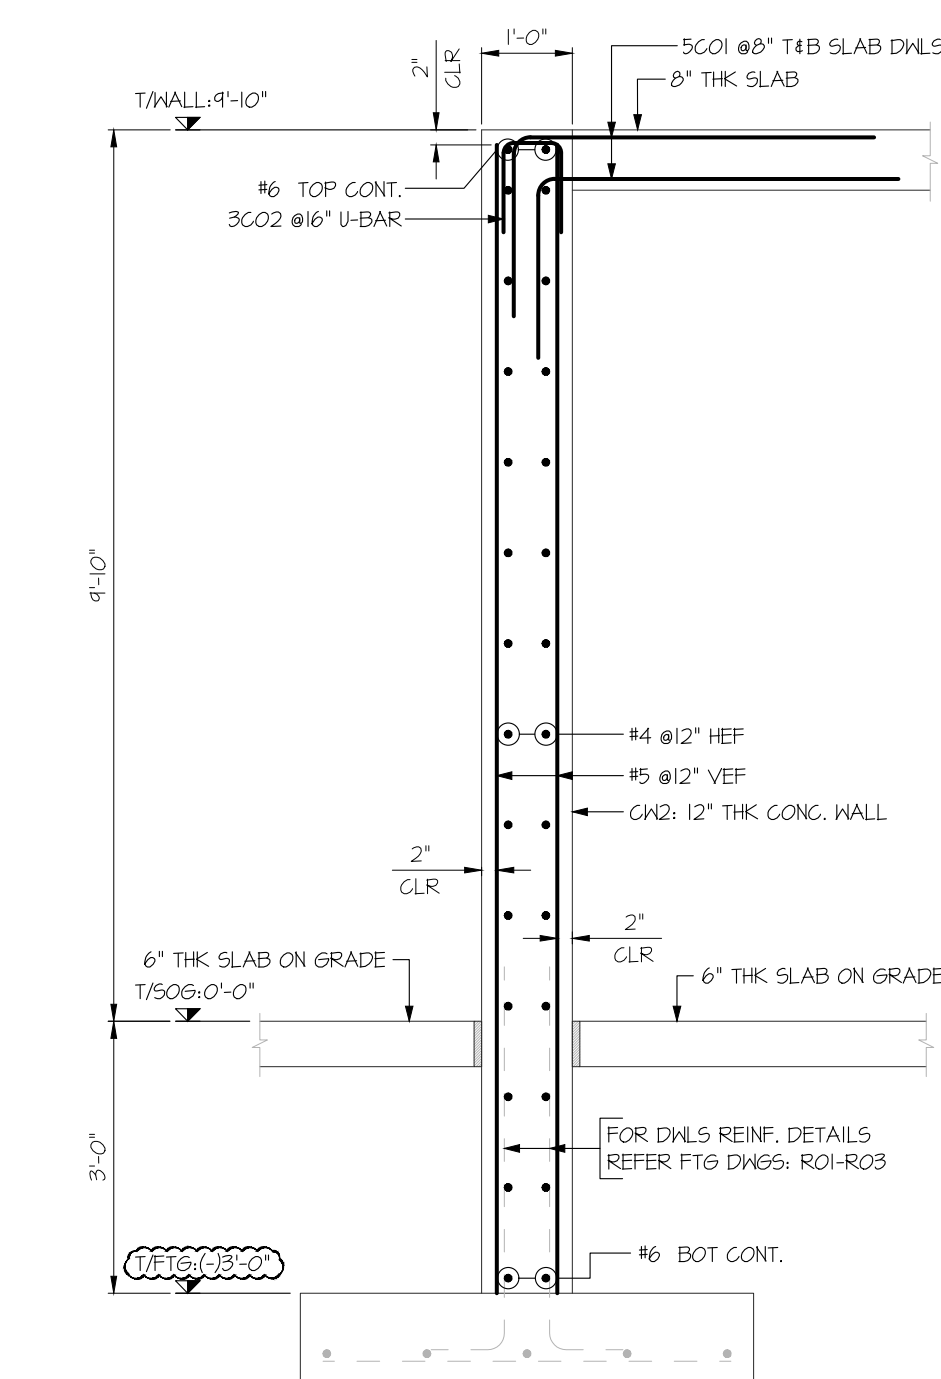

SECTION 3

SDR: 6/50.3

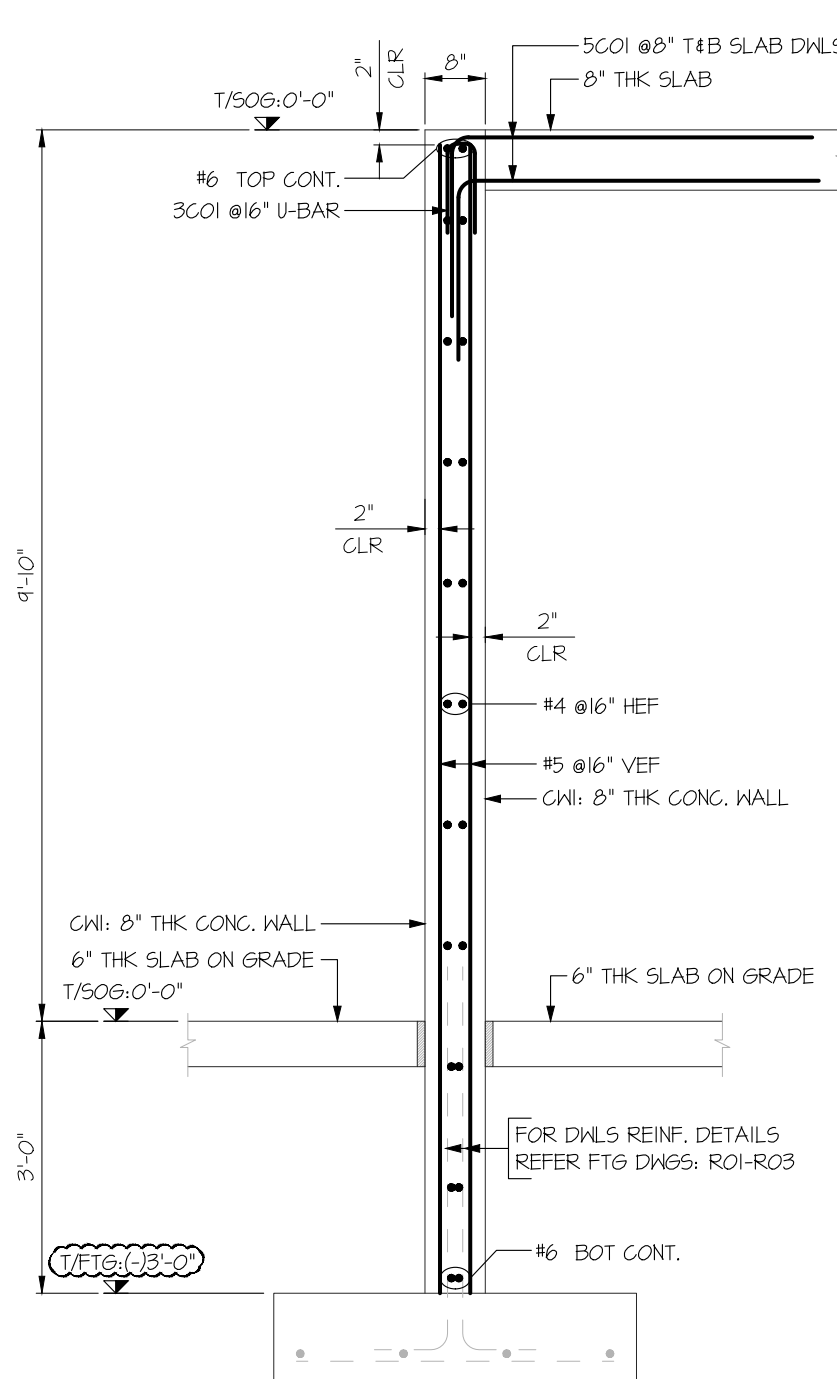

SECTION 4

SDR: 6/50.3

FOR FTG, WALL & COLUMN

LAP TABLE (10/SN.2) (3000 PSI-CLASS B)		
DIA	TOP	OTHERS
#3	28"	21"
#4	37"	28"
#5	47"	36"
#6	56"	43"
#7	82"	62"
#8	93"	71"