



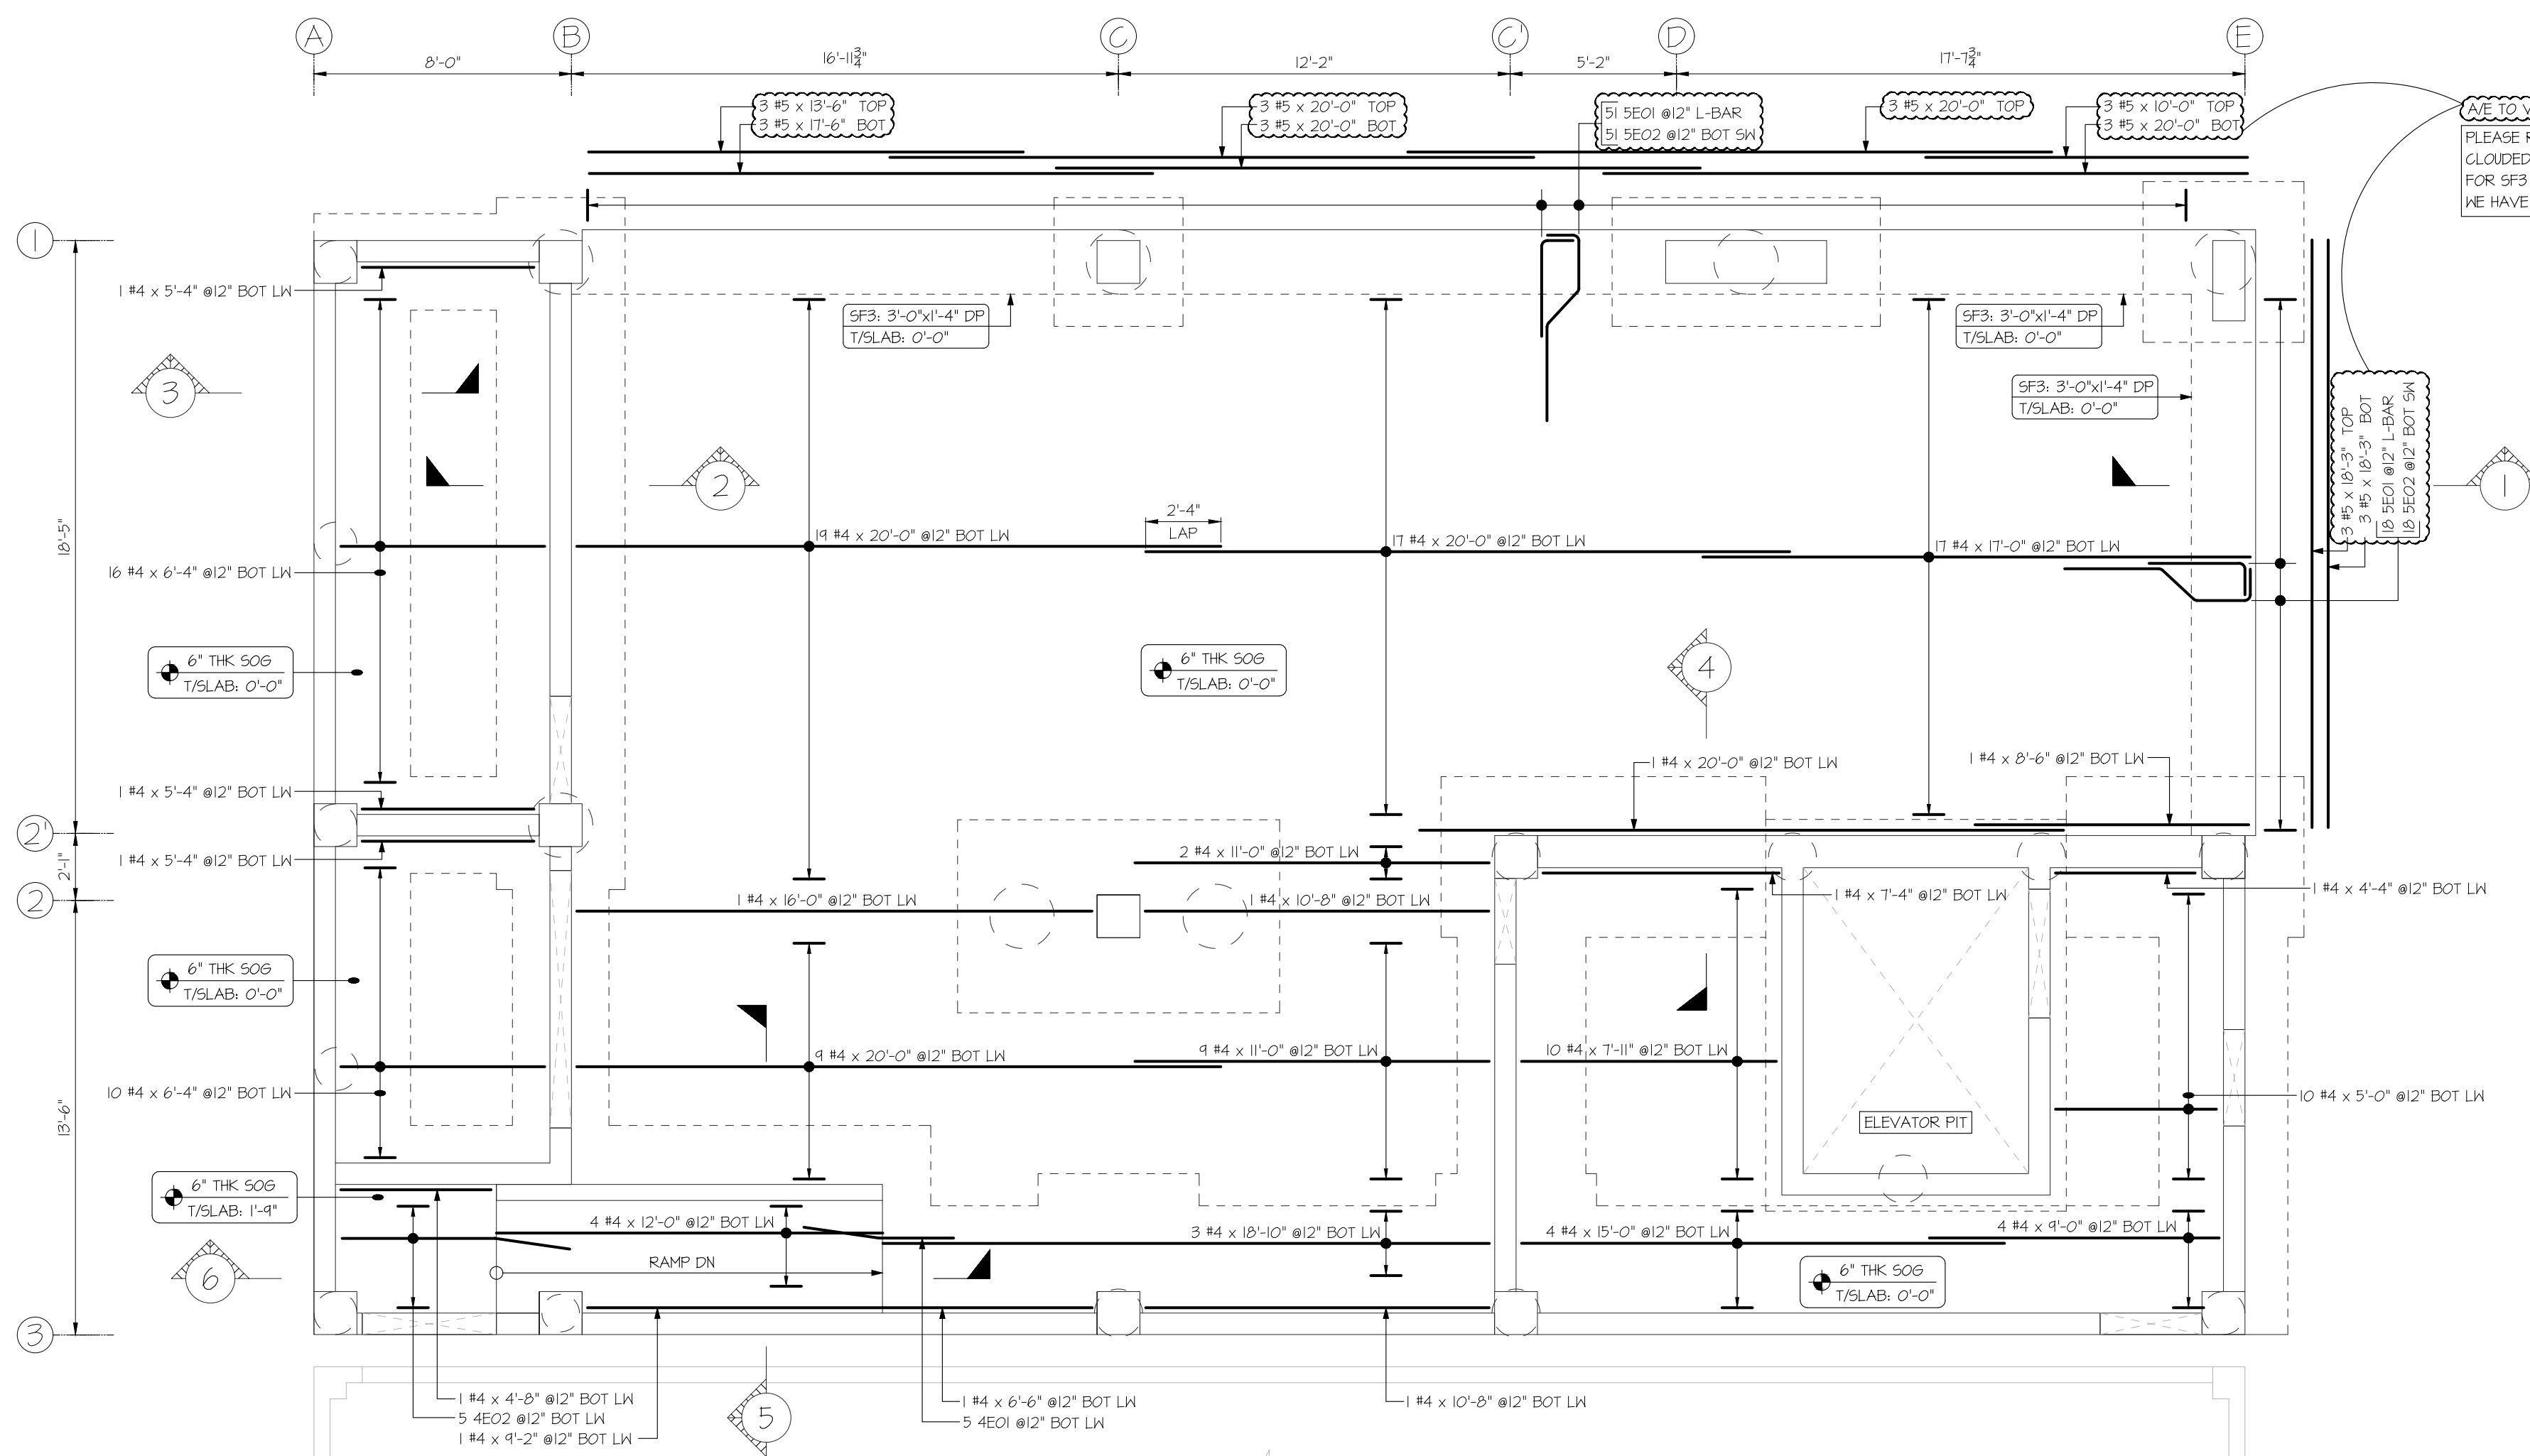


(SHOWING SLAB ON GRADE BOT LW REINF. DETAILS)

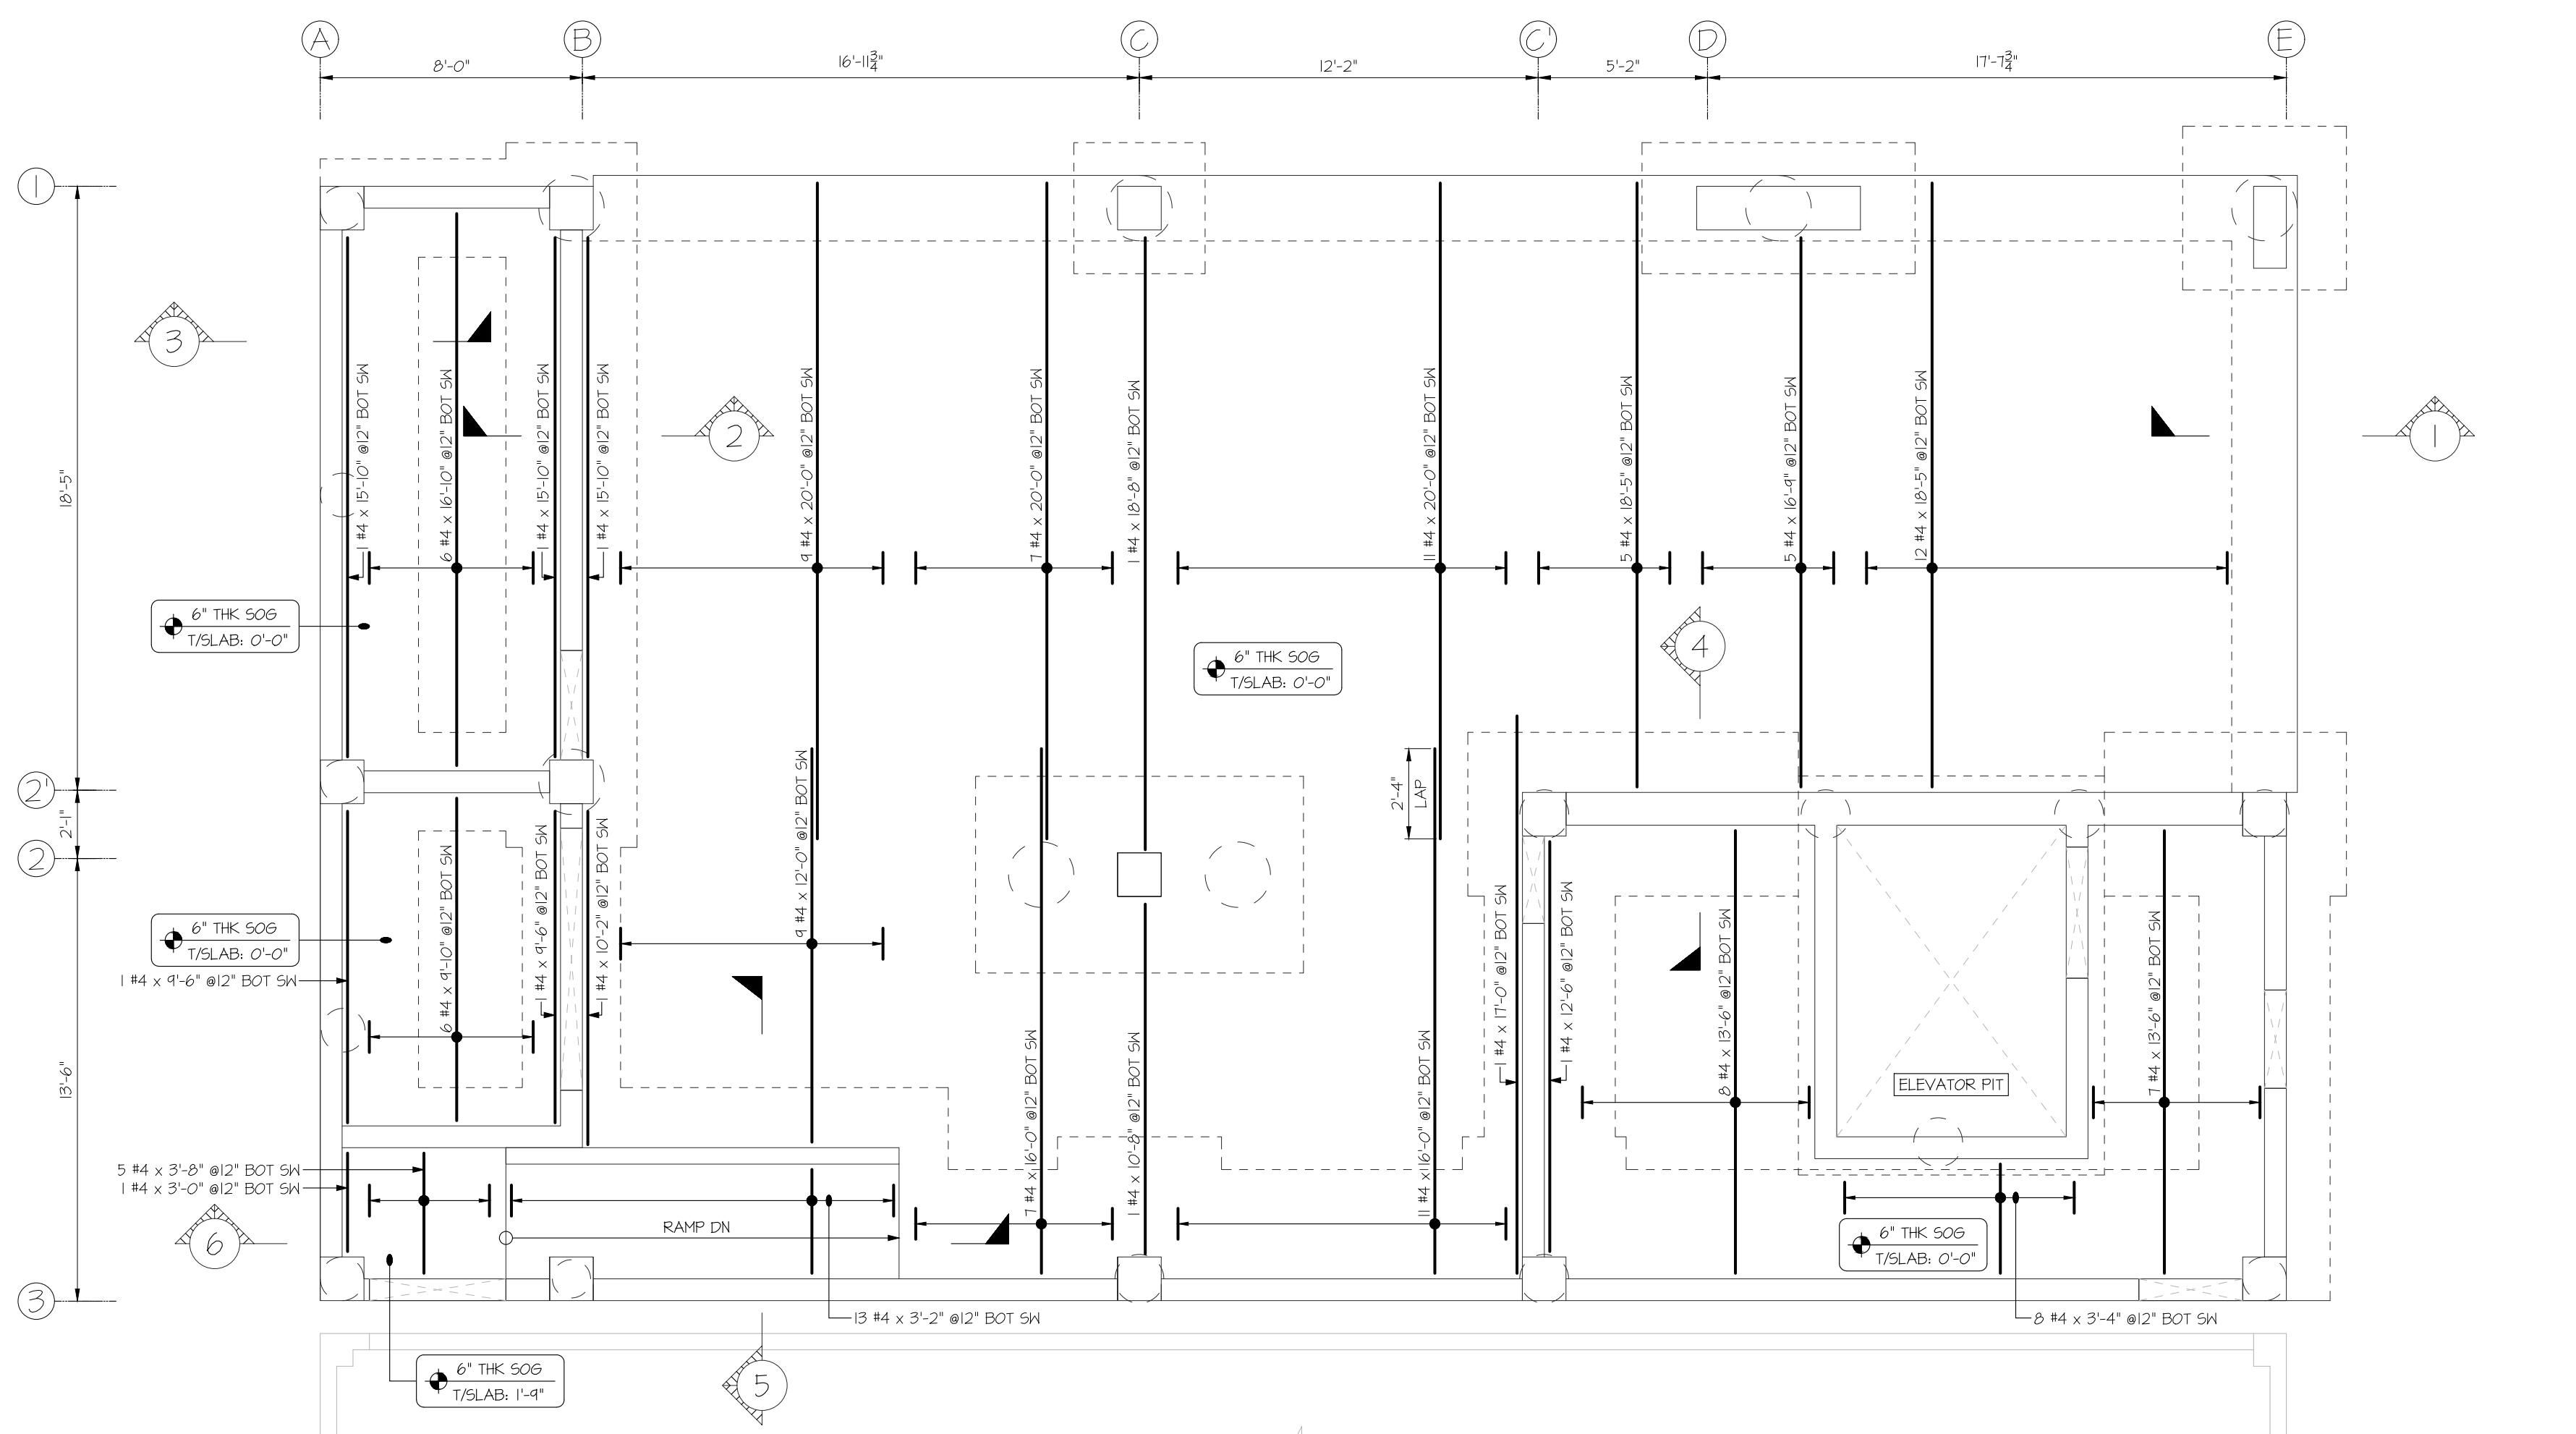


(SHOWING SLAB ON GRADE BOT SW REINF. DETAILS)

FOUNDATION PLAN

SDR: SJ

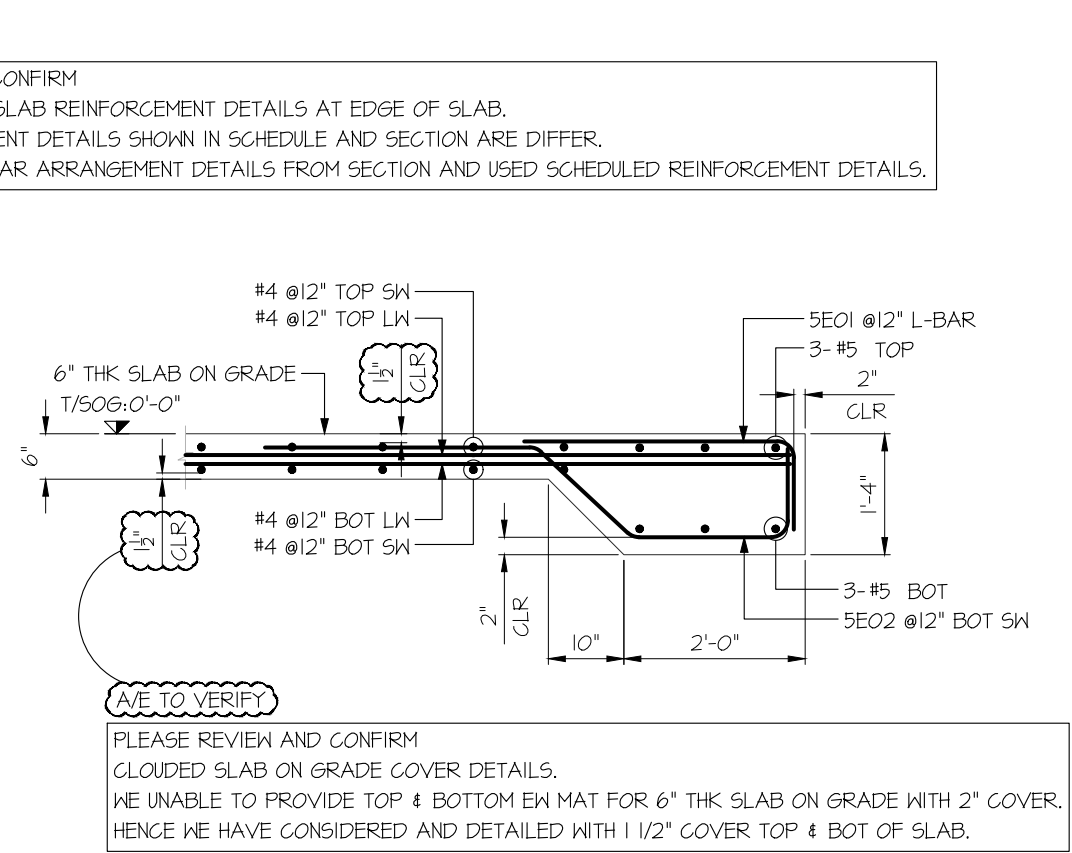


SECTION 1
SDR: C/SD.2

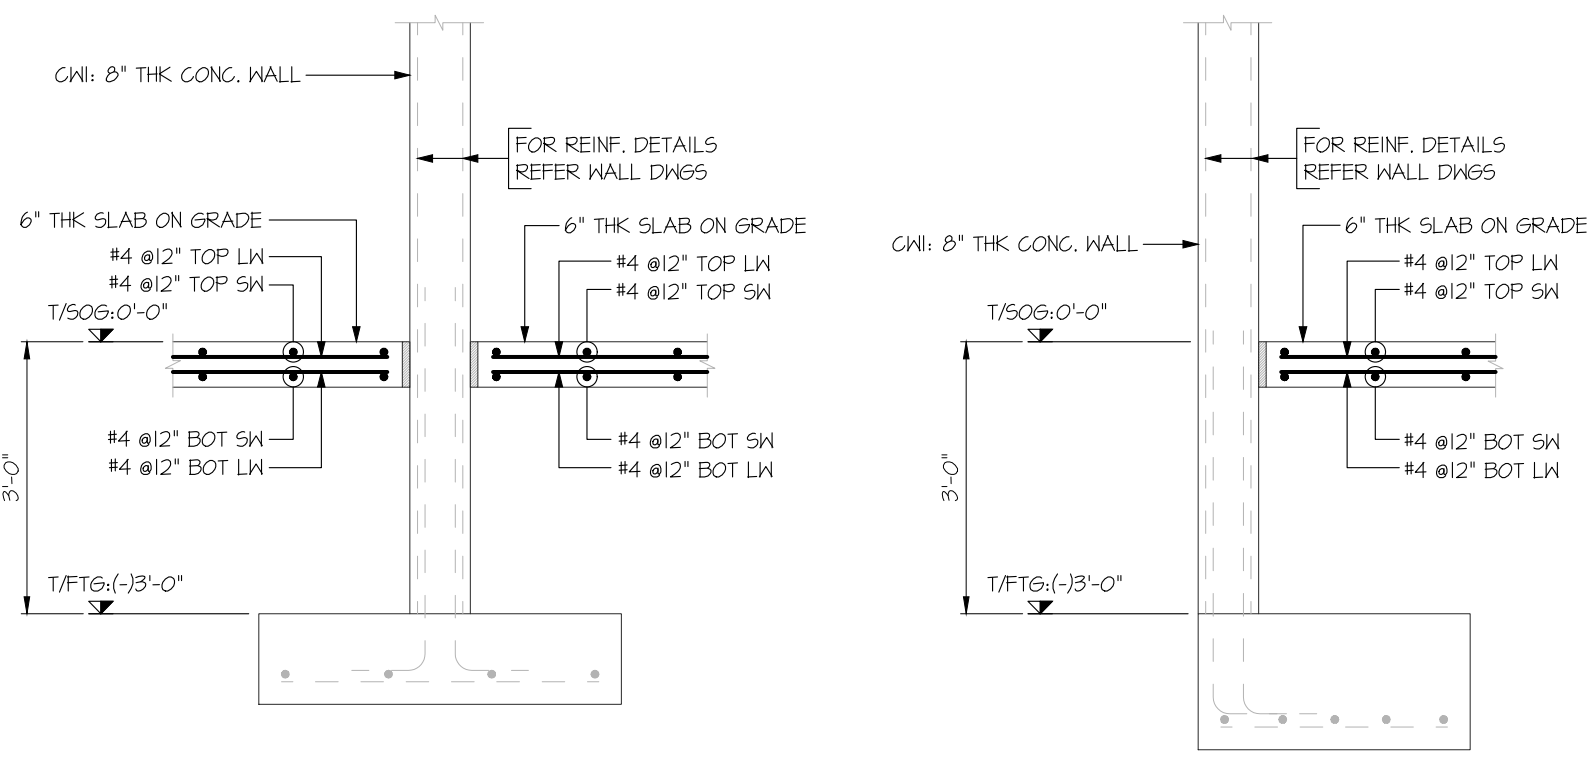


SECTION 2
SDR: G/SD.3

SECTION 3
SDR: A/SD.2

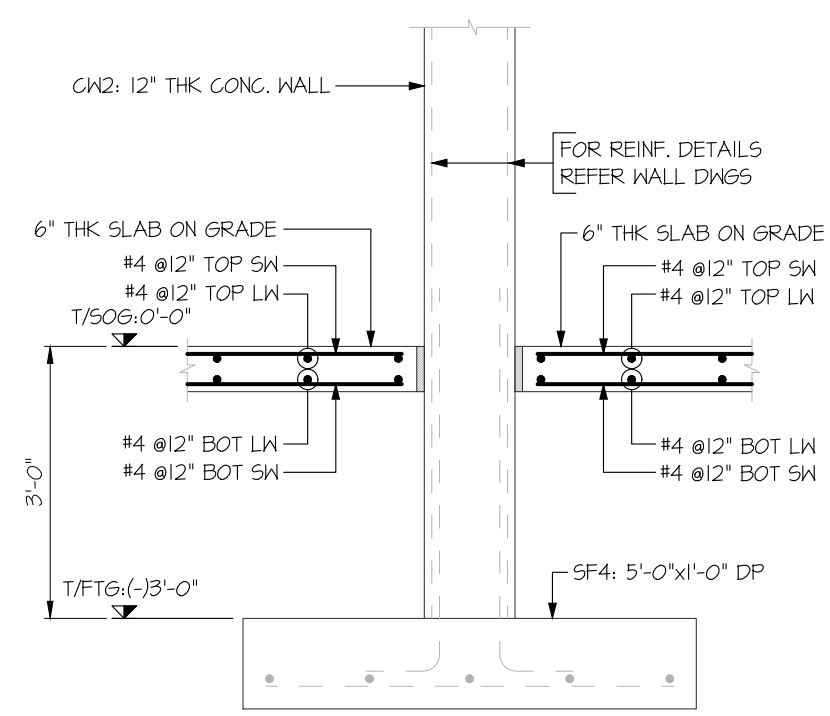

SECTION 4
SDR: G/SD.3

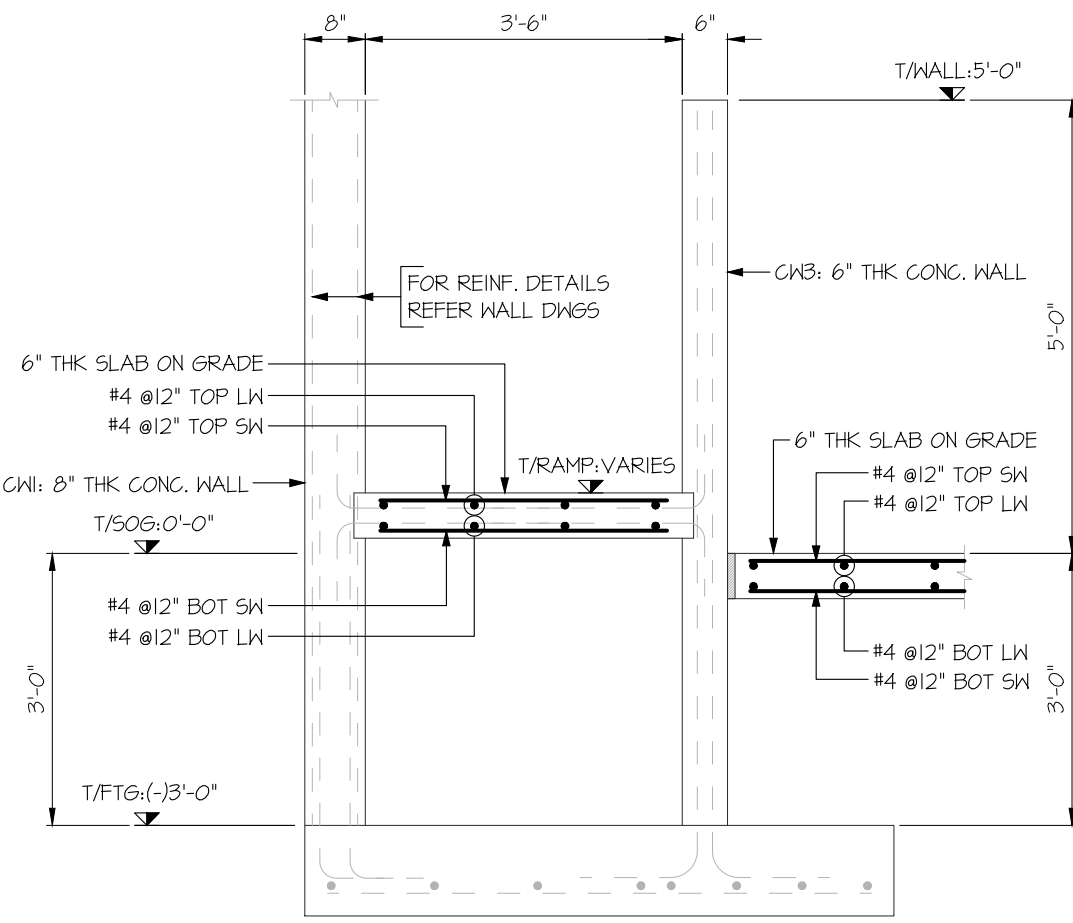


SECTION 5
SDR: A/SD.2


FOR SLAB ON GRADE

LAP TABLE (10/SN.2)
(3000 PSI-CLASS B)

DIA	TOP	OTHERS
#3	28"	21"
#4	37"	28"
#5	47"	36"
#6	56"	43"
#7	82"	62"
#8	93"	71"

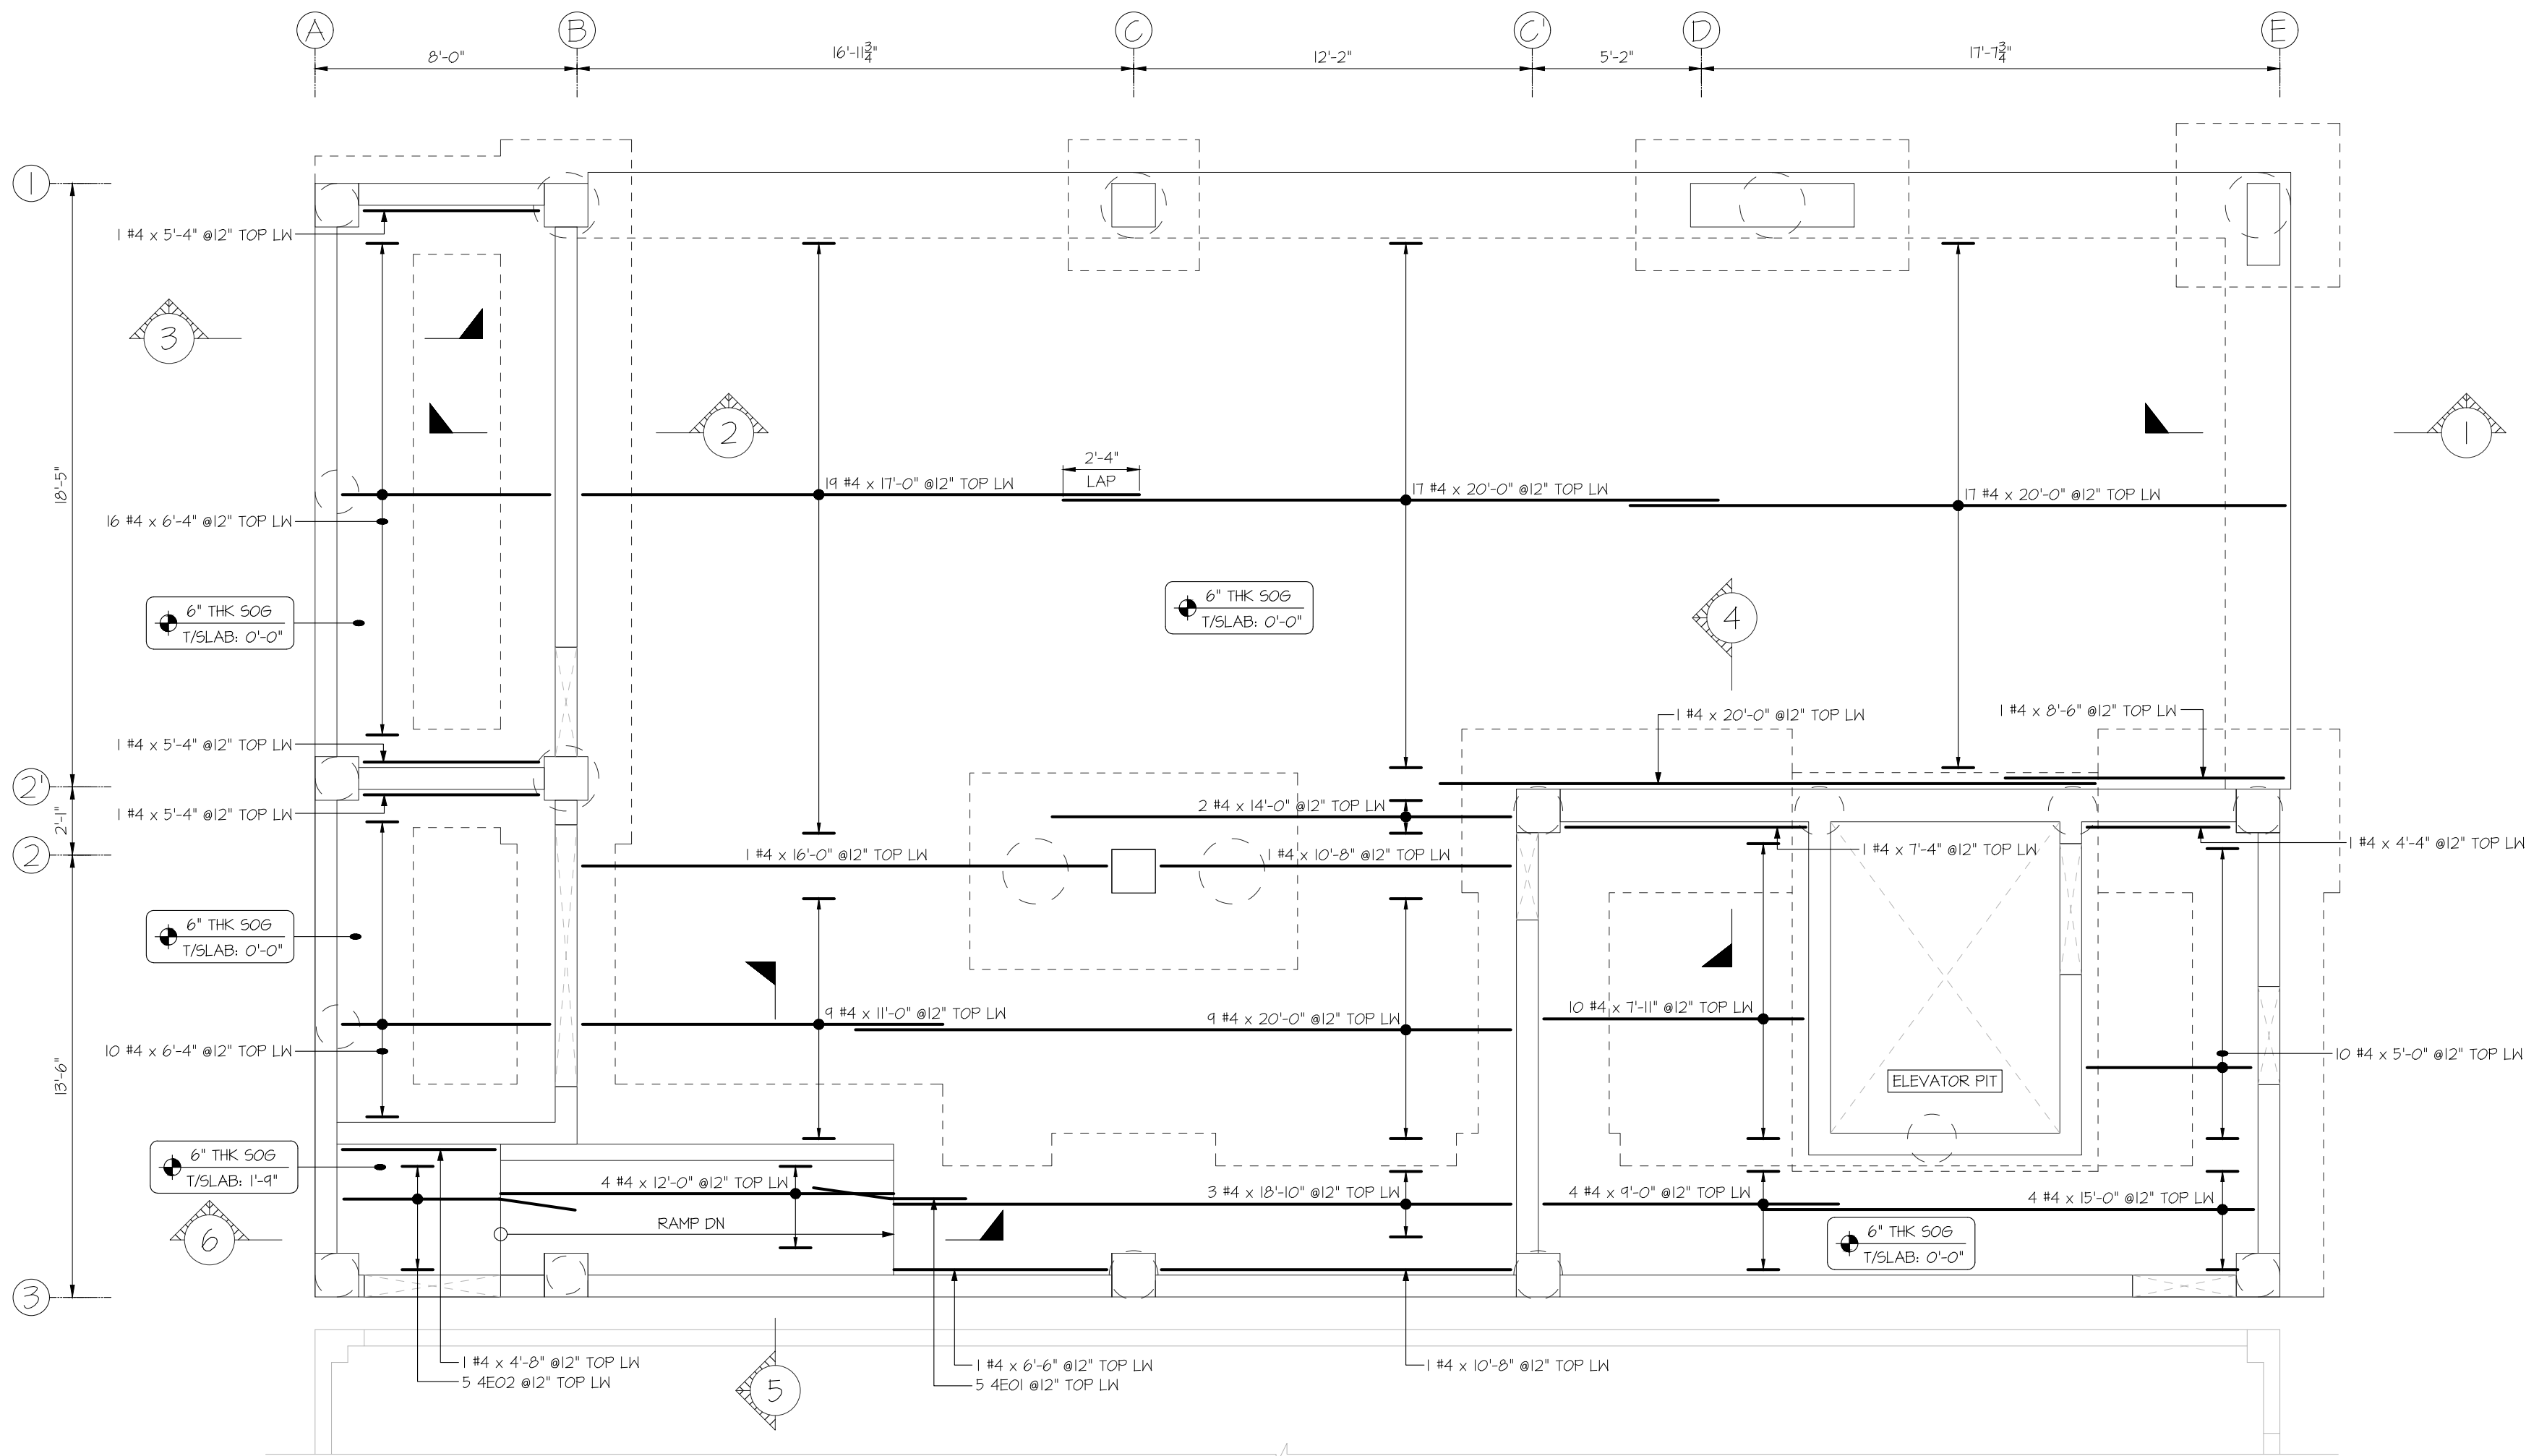


(SHOWING SLAB ON GRADE TOP LW REINF. DETAILS)

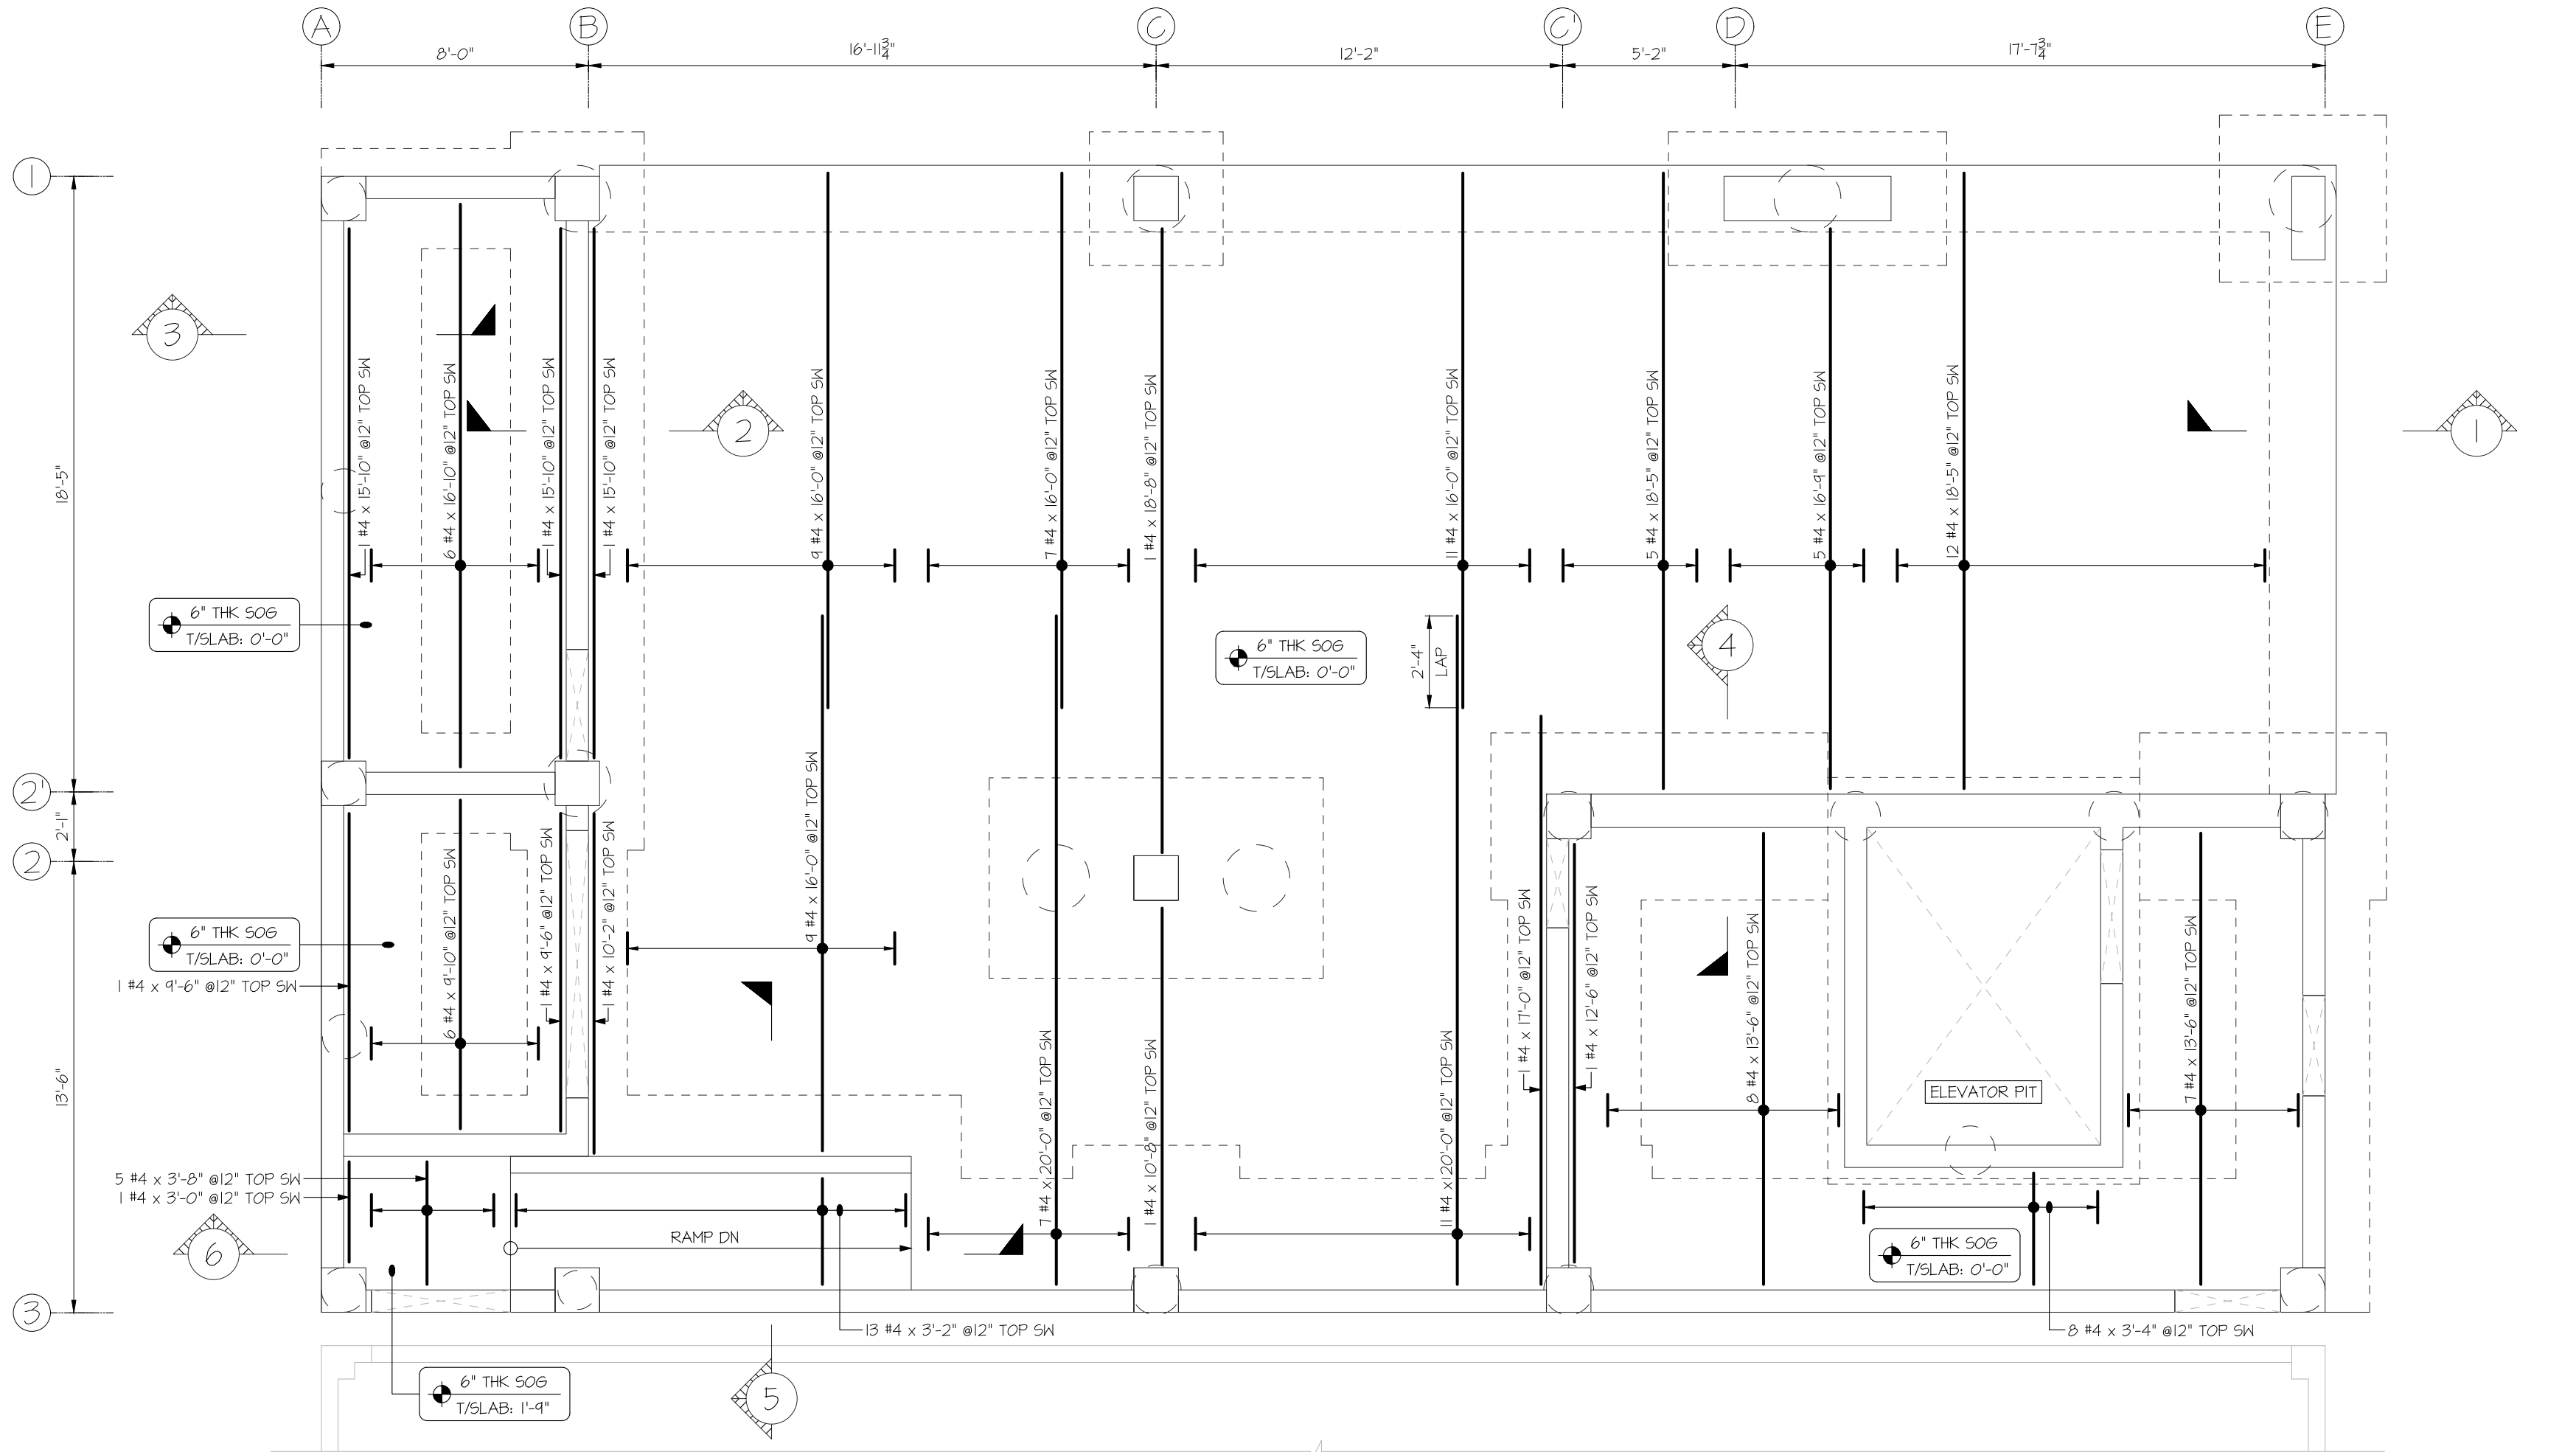

(SHOWING SLAB ON GRADE TOP SW REINF. DETAILS)

FOUNDATION PLAN


SOR: 5J

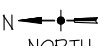


NORTH

SEE TO VERIFY

PLEASE REVIEW AND CONFIRM
SLAB # WALL PROFILE AT RAMP & ELEVATOR LOCATION DIFFERS BETWEEN STRUCTURAL AND ARCHITECTURAL DRAWING.
WE HAVE FOLLOWED AND DETAILED AS PER STRUCTURAL DRAWING.

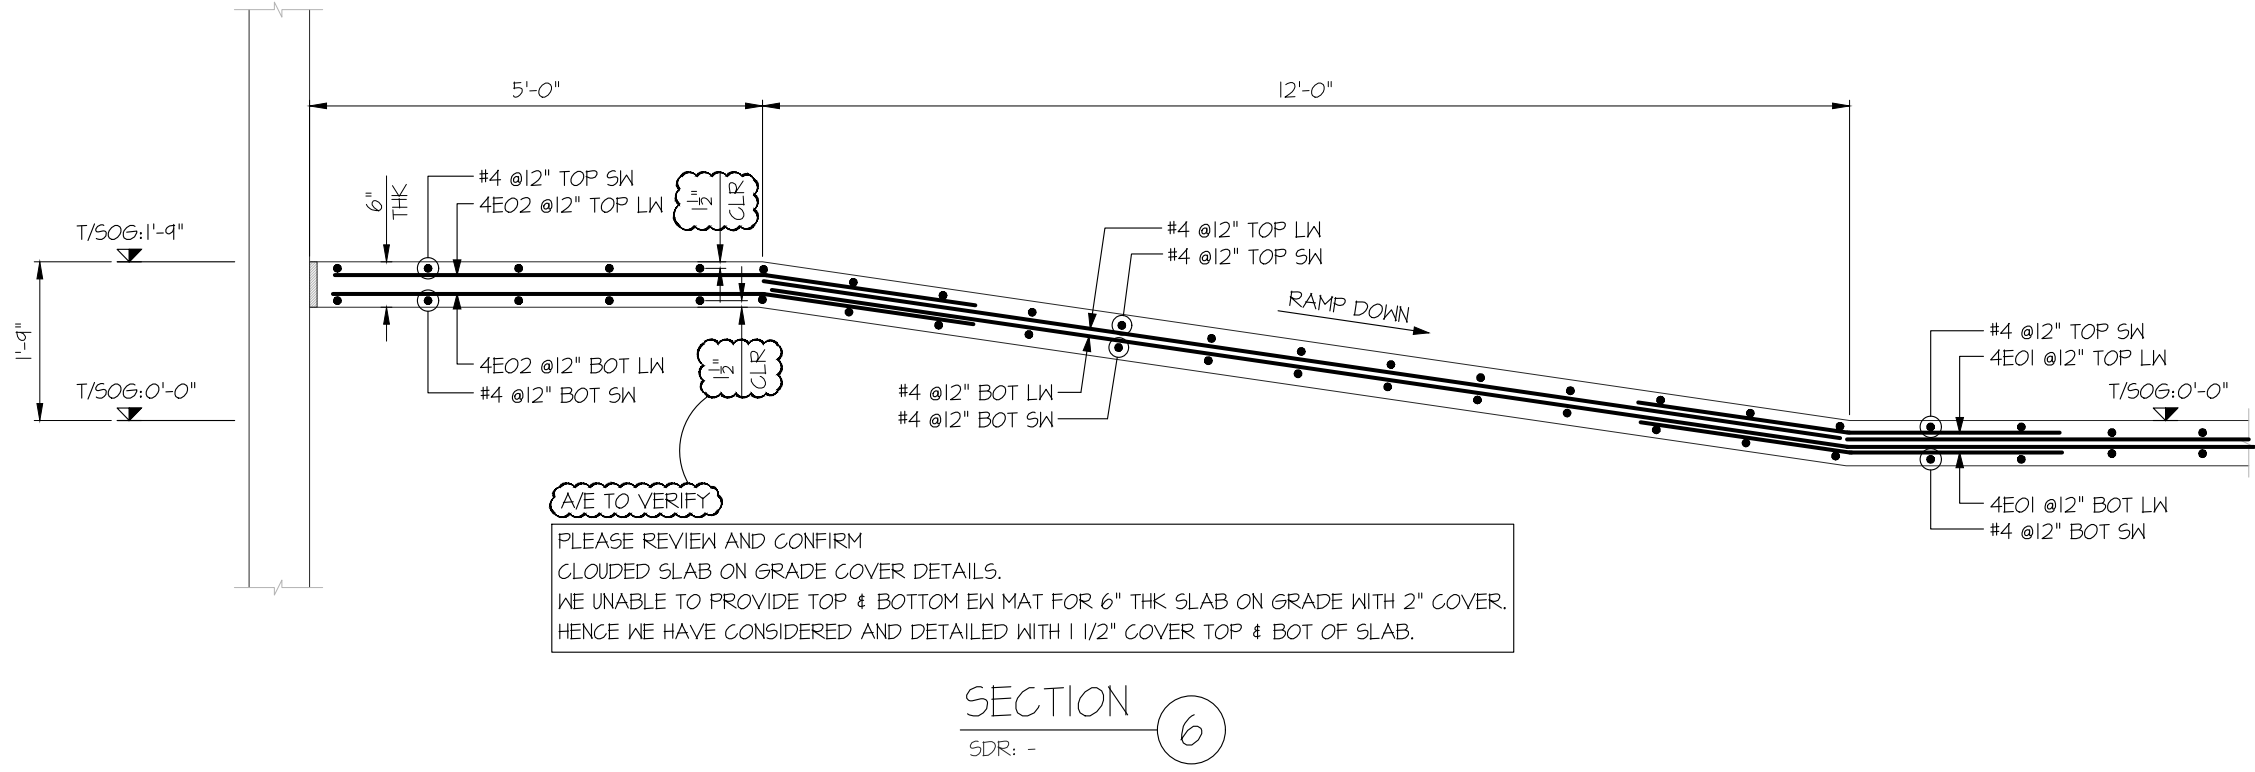

Release Number: SLAB ON GRADE					BAR LIST											
Bar Mark	Qty	Size	Total Length	Type	'A'	'B'	'C'	'D'	'E'	'F'	'G'	'H'	'J'	'K'	'O'	'R'
4E01	10	#4	4'-8"	3		2'-4"	2'-4"					0'-4 3/4"		2'-3 3/4"	4'-7 3/4"	
4E02	10	#4	7'-1"	3		4'-9"	2'-4"					0'-4 3/4"		2'-3 3/4"	7'-0 3/4"	
5E01	69	#5	4'-0"	17		1'-0"	3'-0"									
5E02	69	#5	7'-2 3/4"	4	1'-0"	1'-9"	1'-5 3/4"	3'-0"				1'-0 3/4"		1'-0 3/4"	5'-9 3/4"	

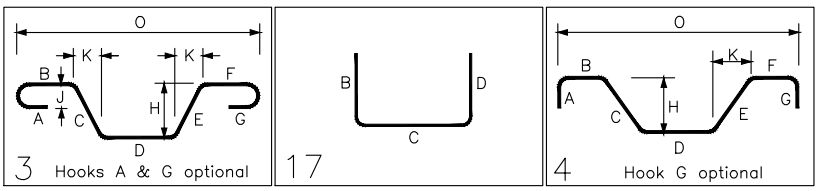

FOR SLAB ON GRADE

LAP TABLE (10/SN.2) (3000 PSI-CLASS B)		
DIA	TOP	OTHERS
#3	28"	21"
#4	37"	28"
#5	47"	36"
#6	56"	43"
#7	82"	62"
#8	93"	71"