

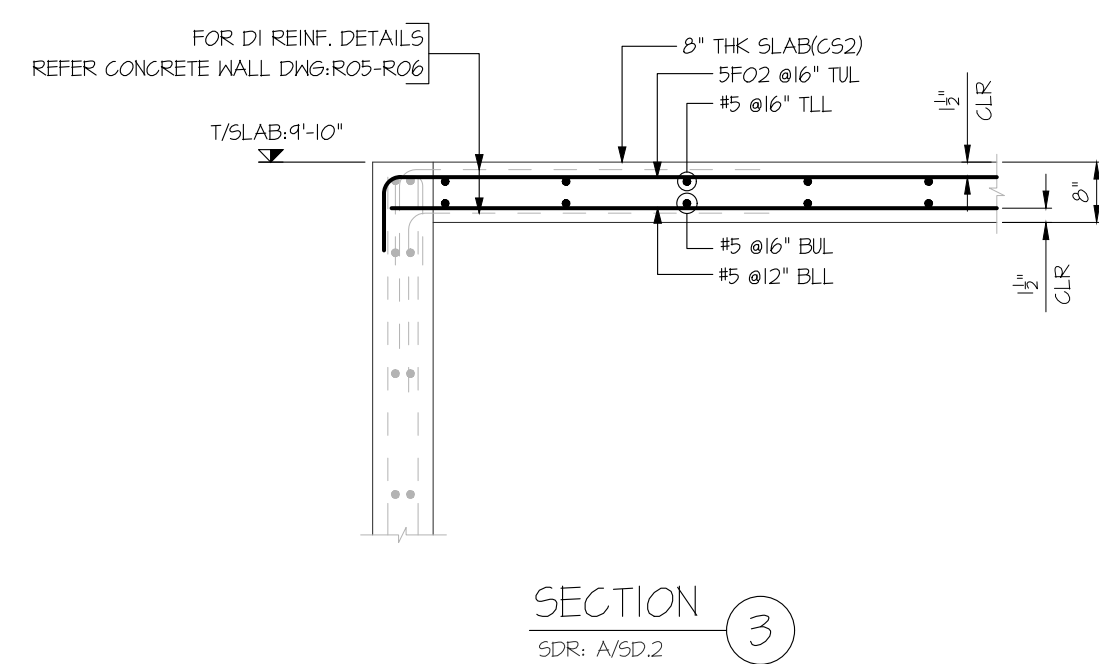
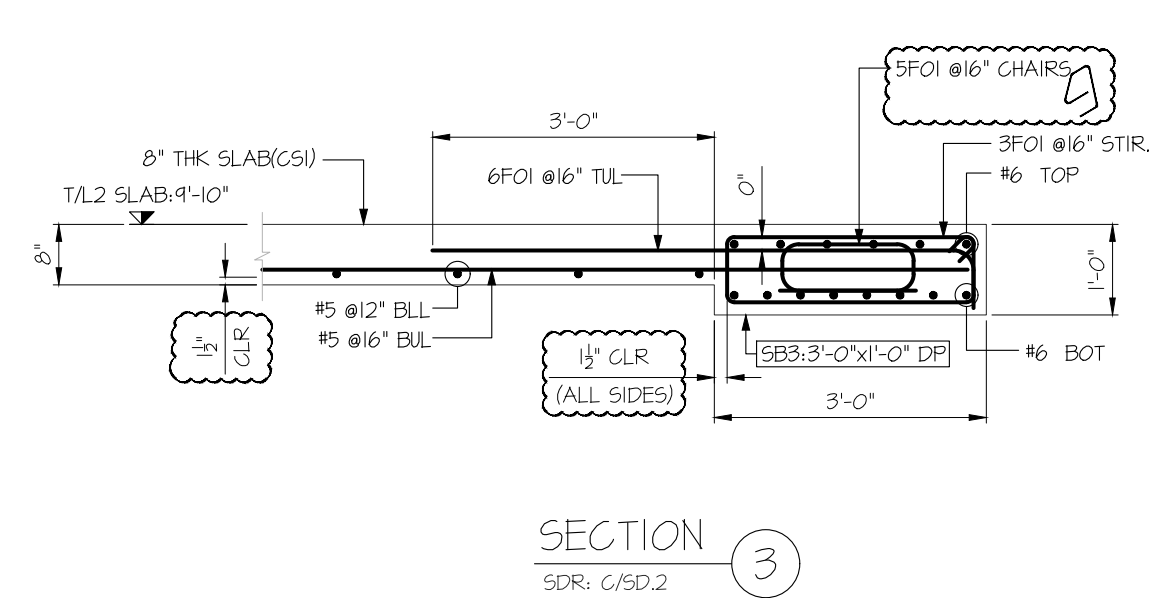
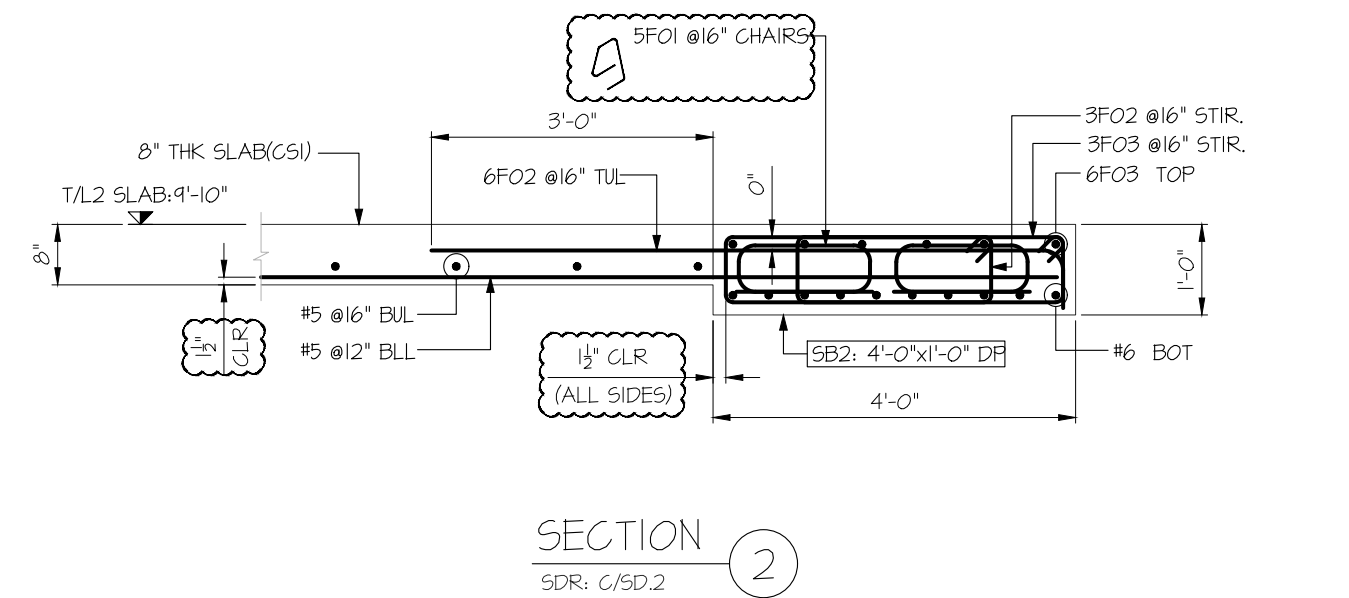
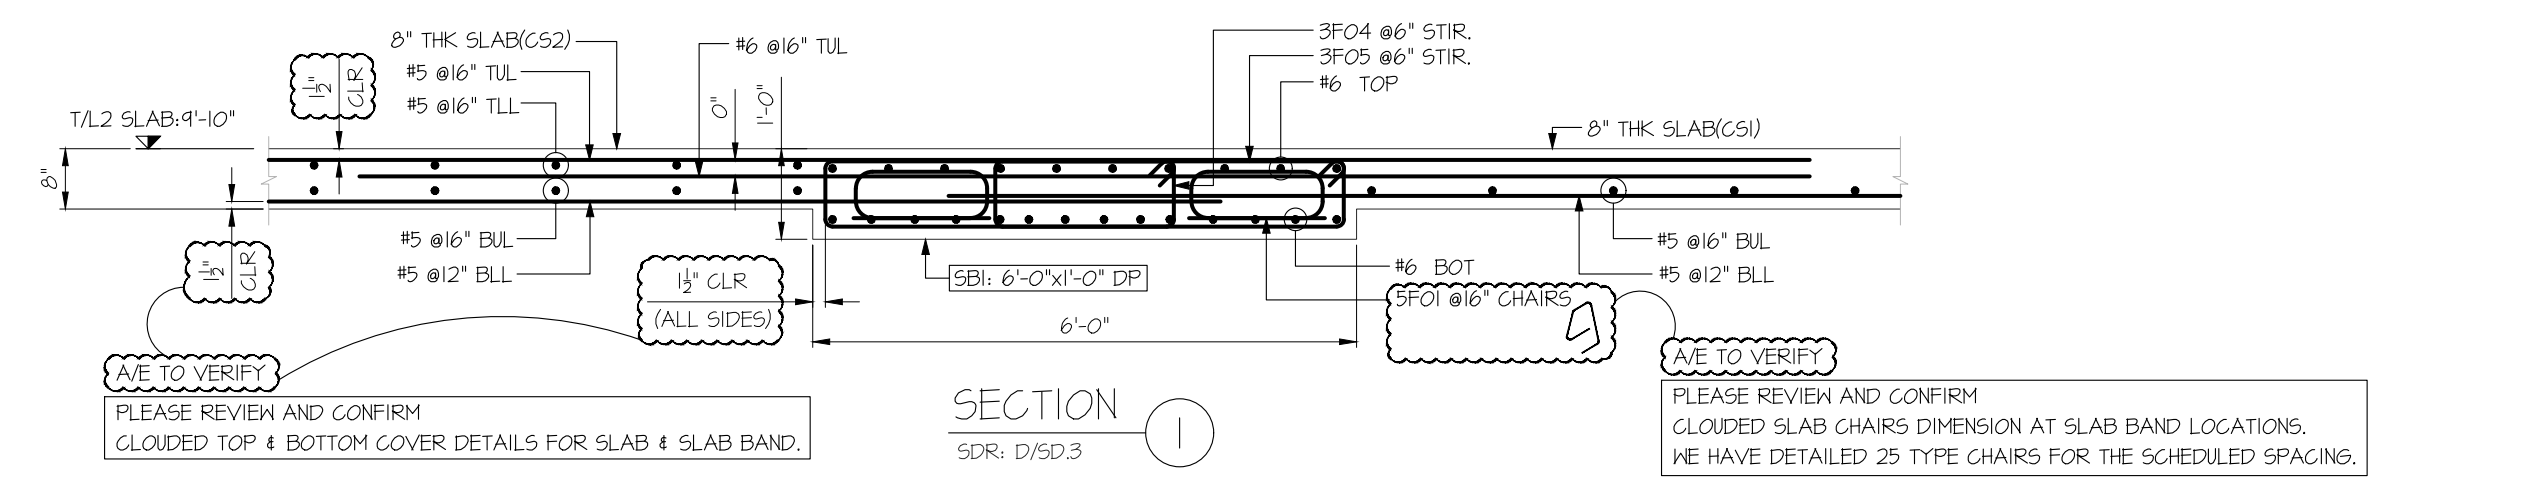
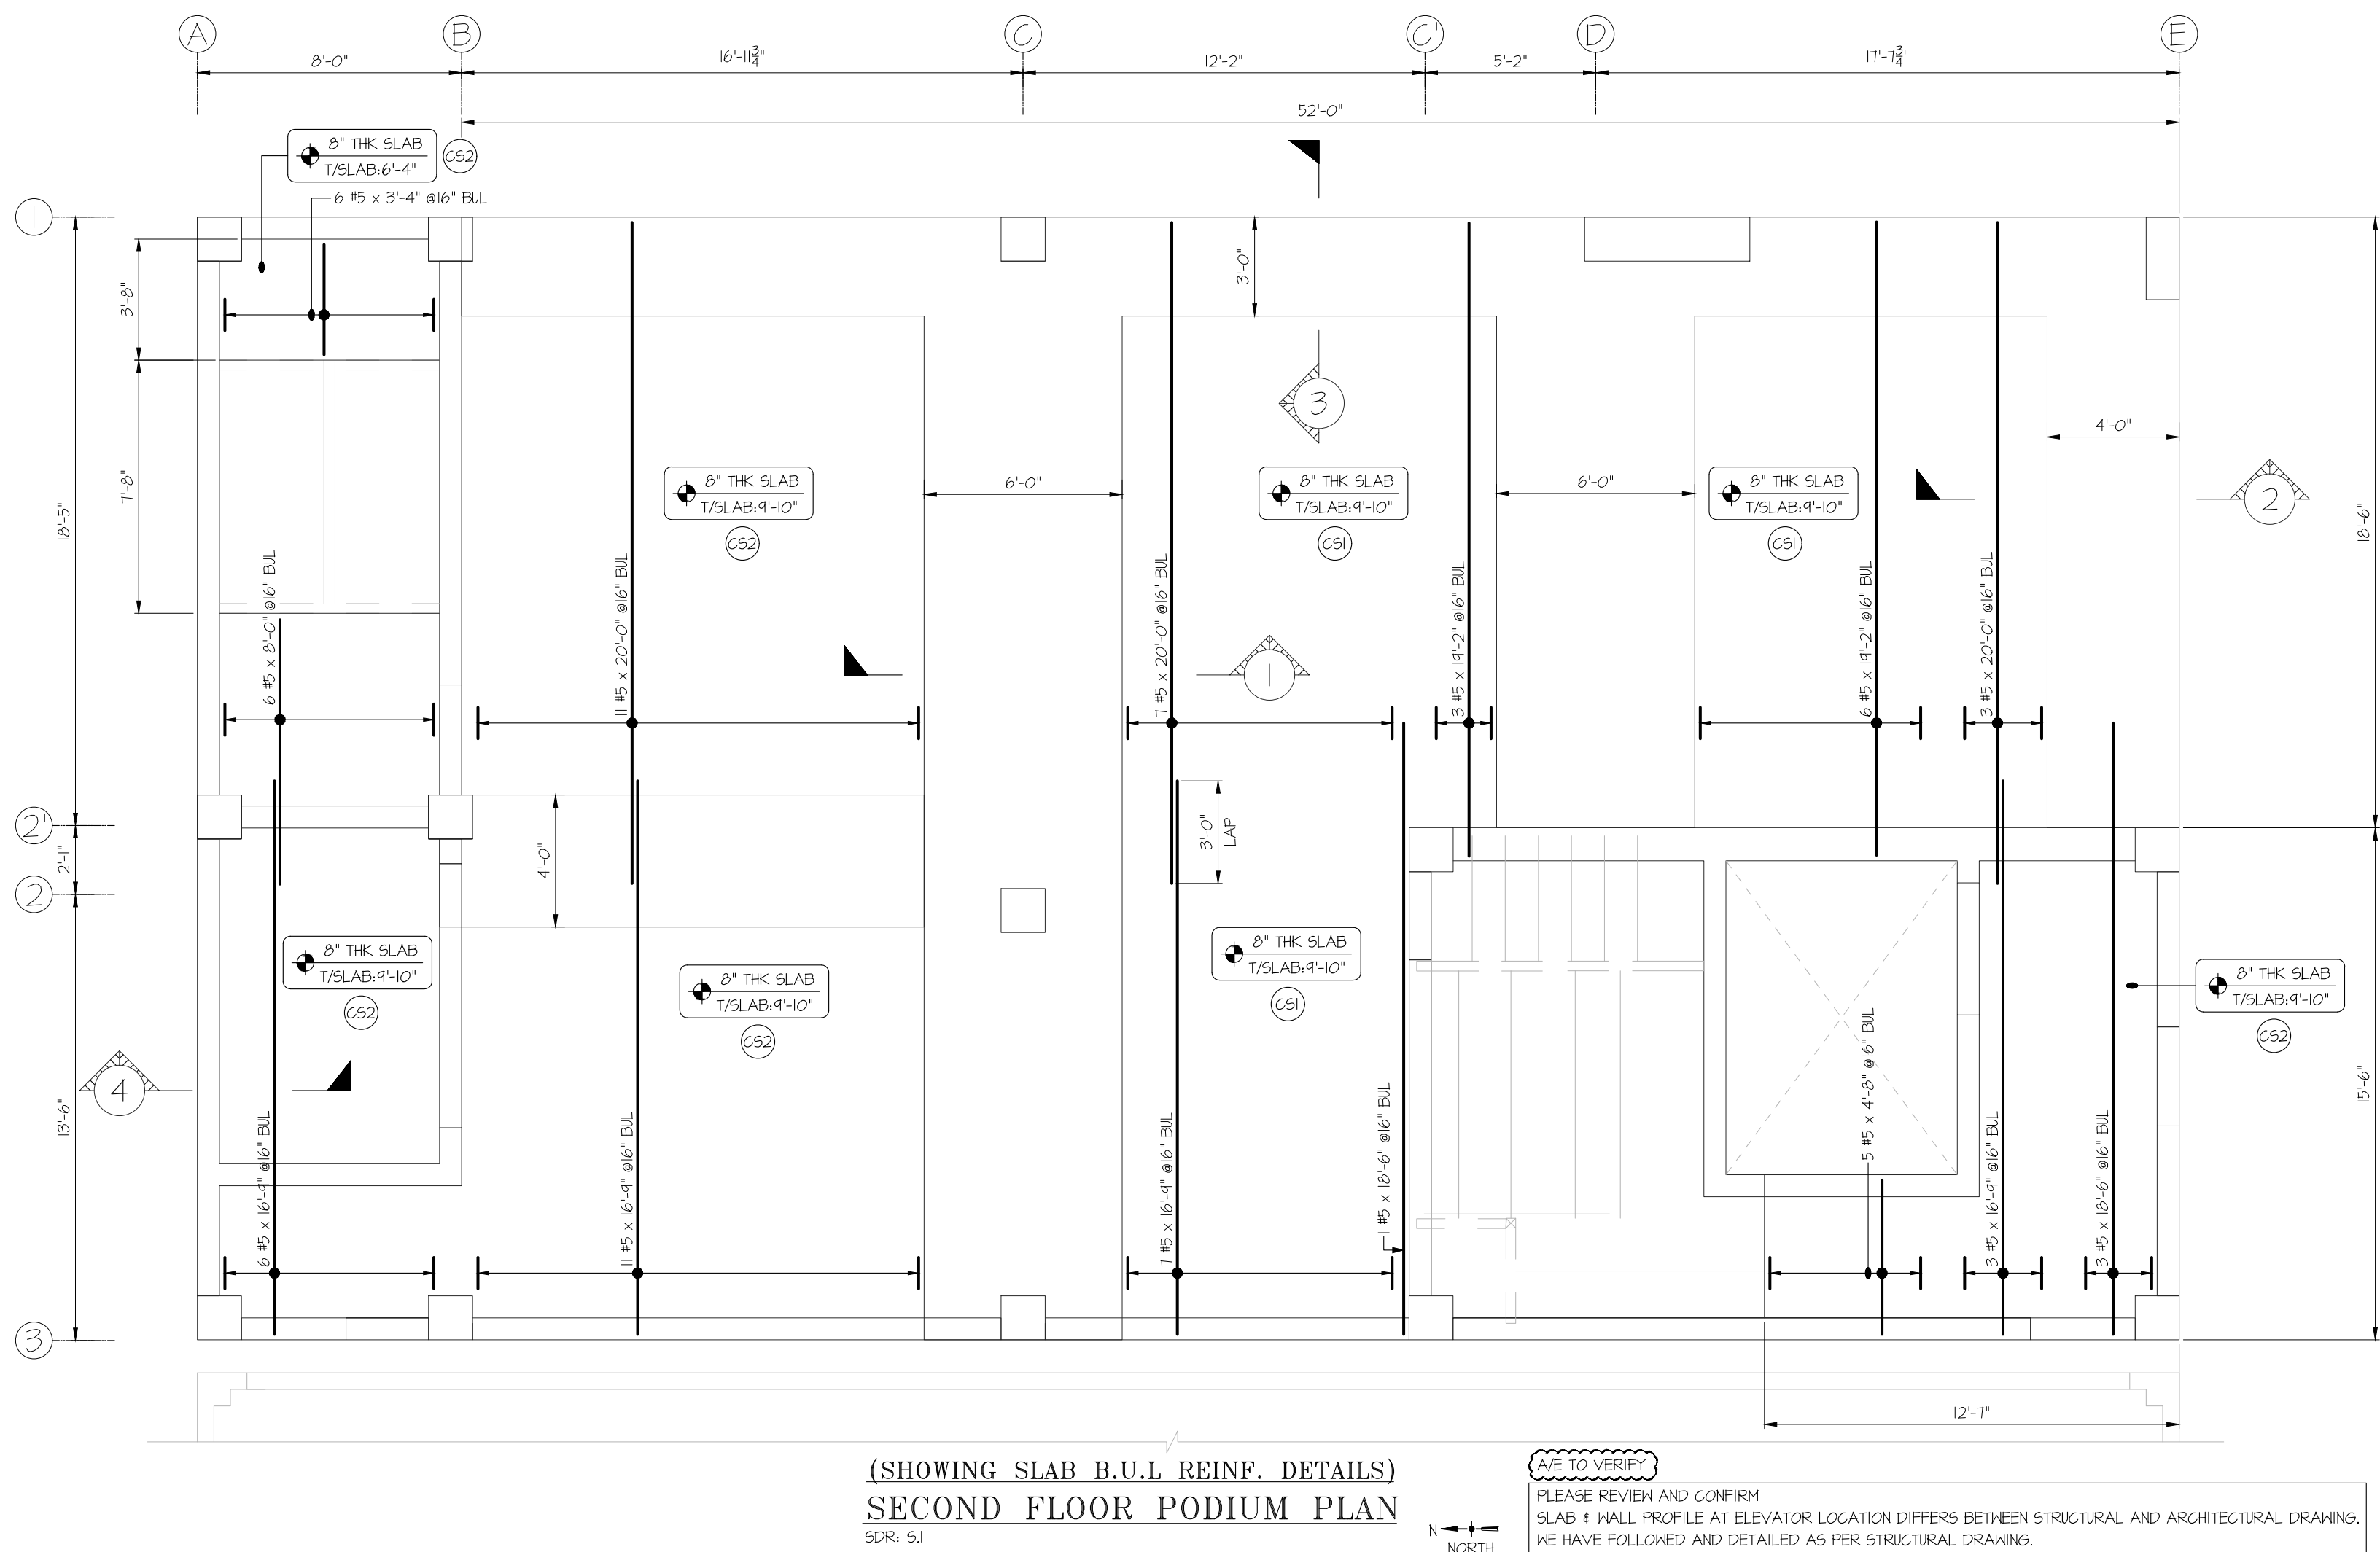
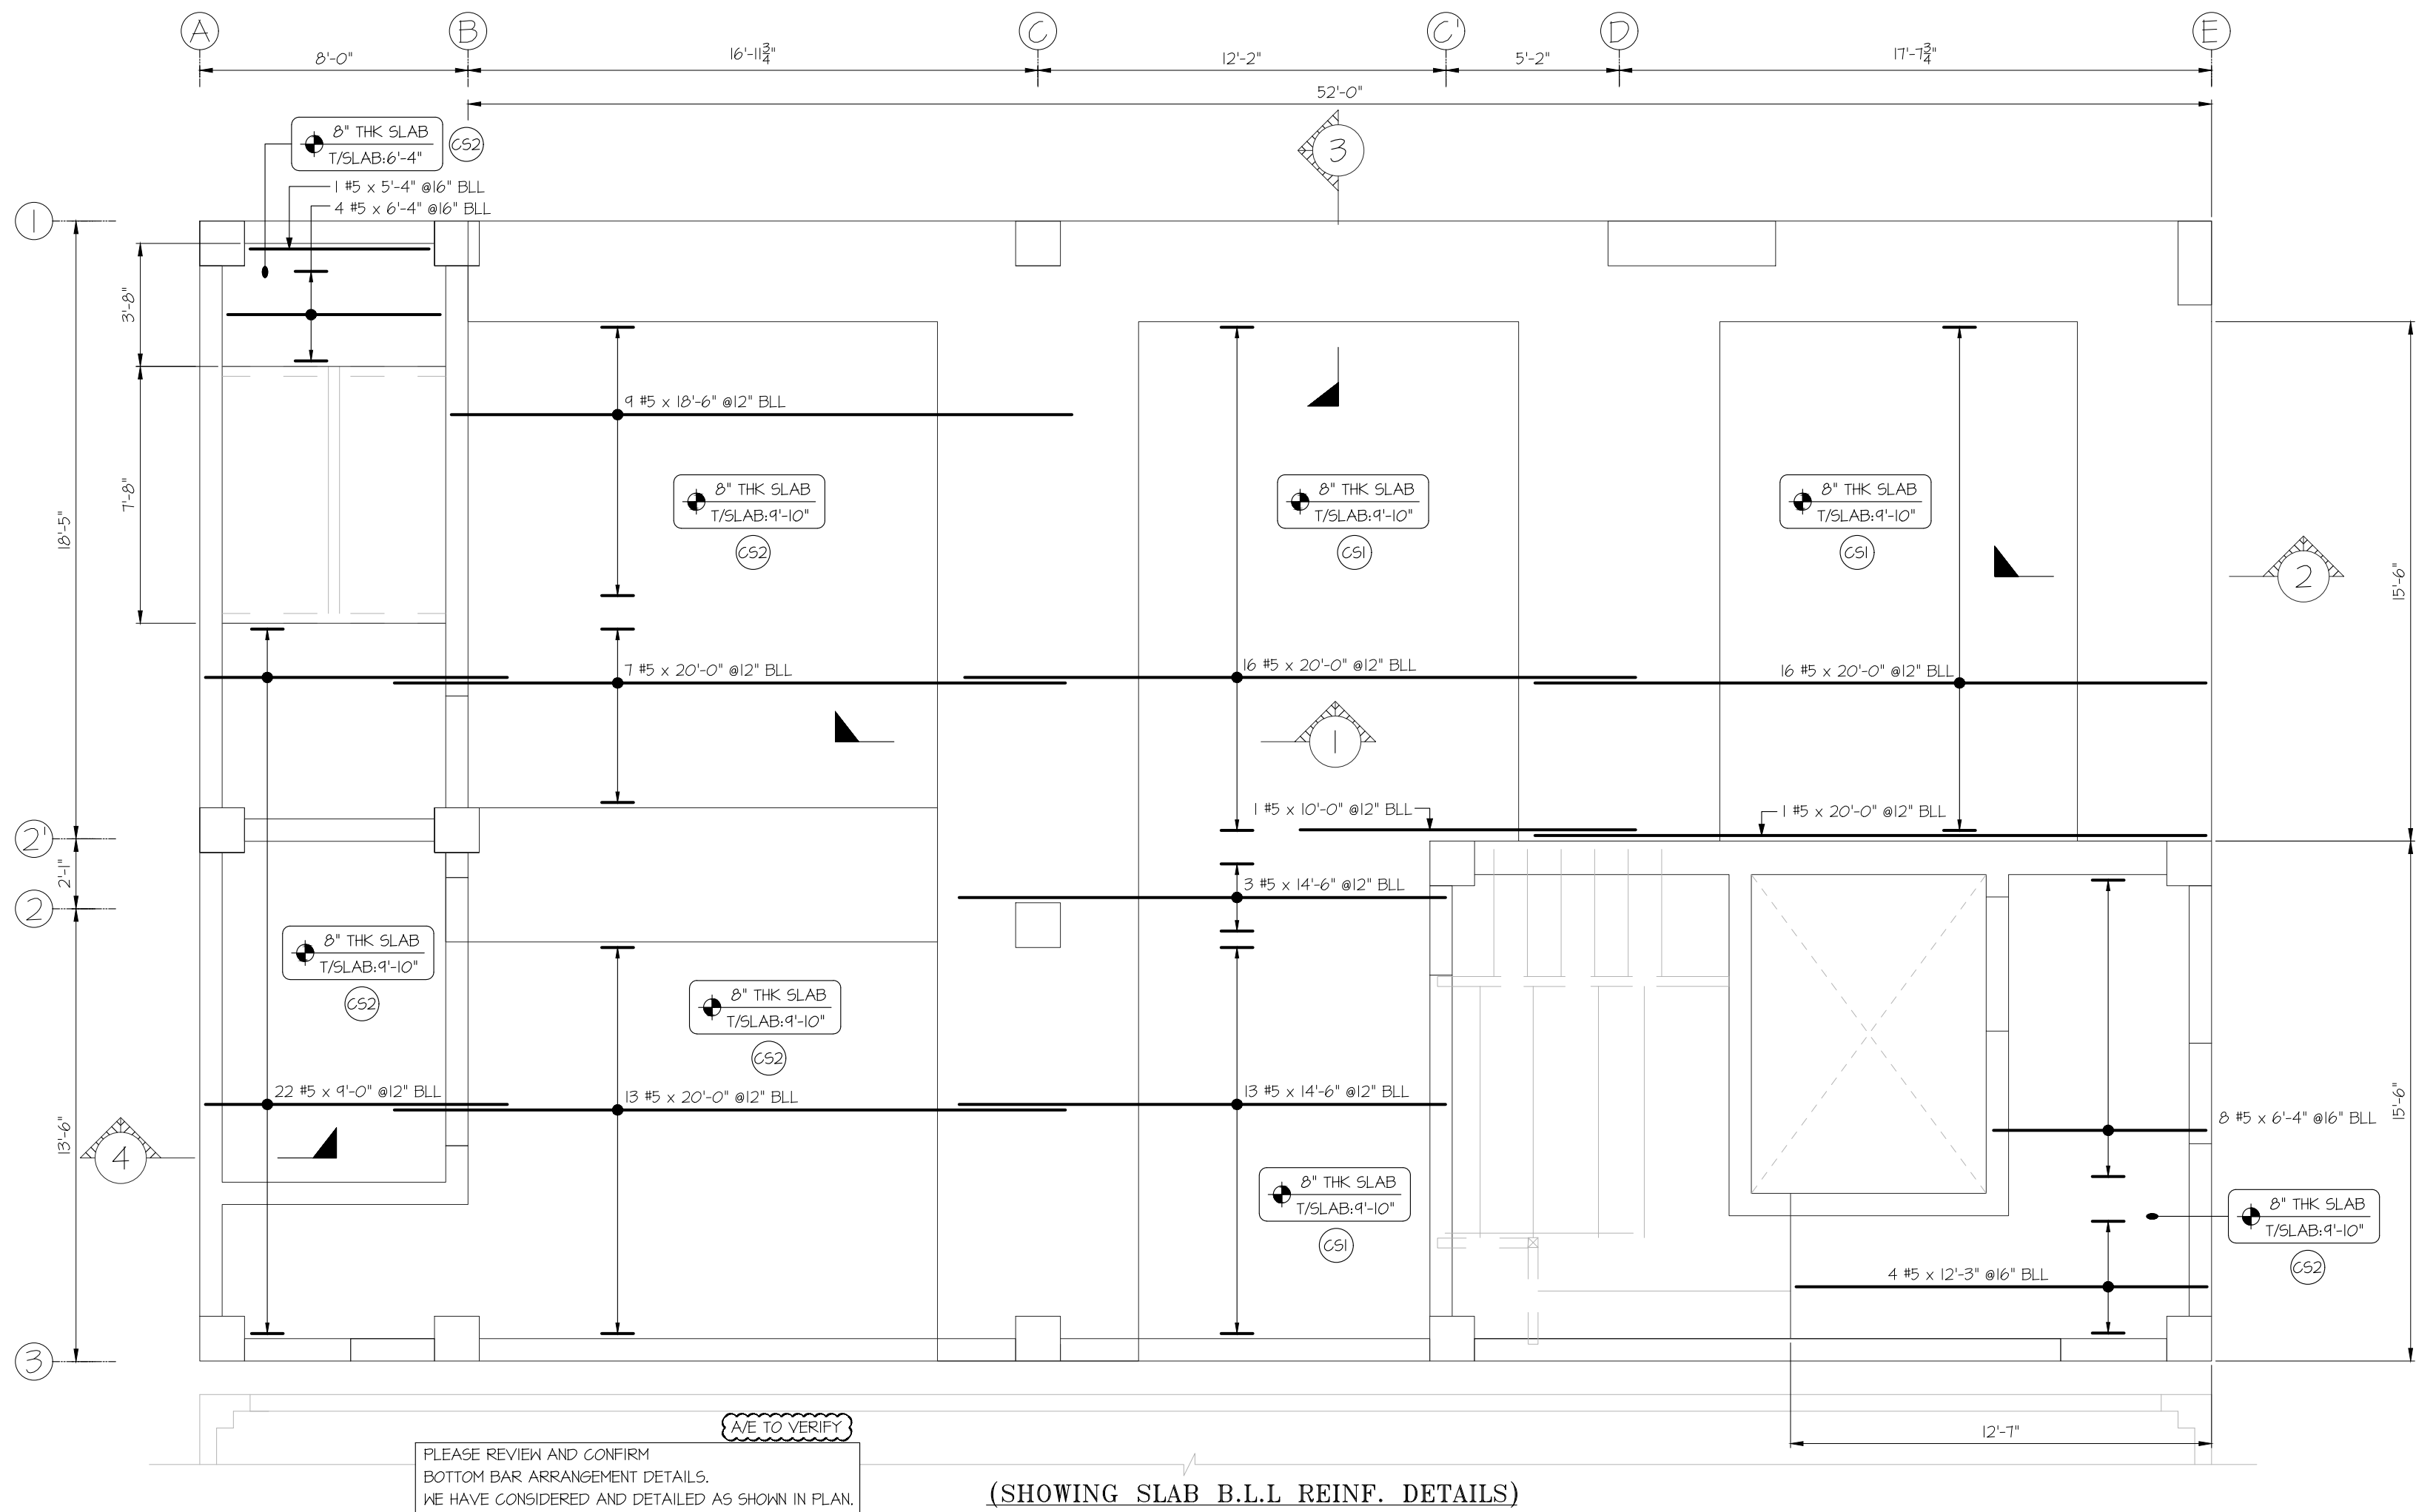


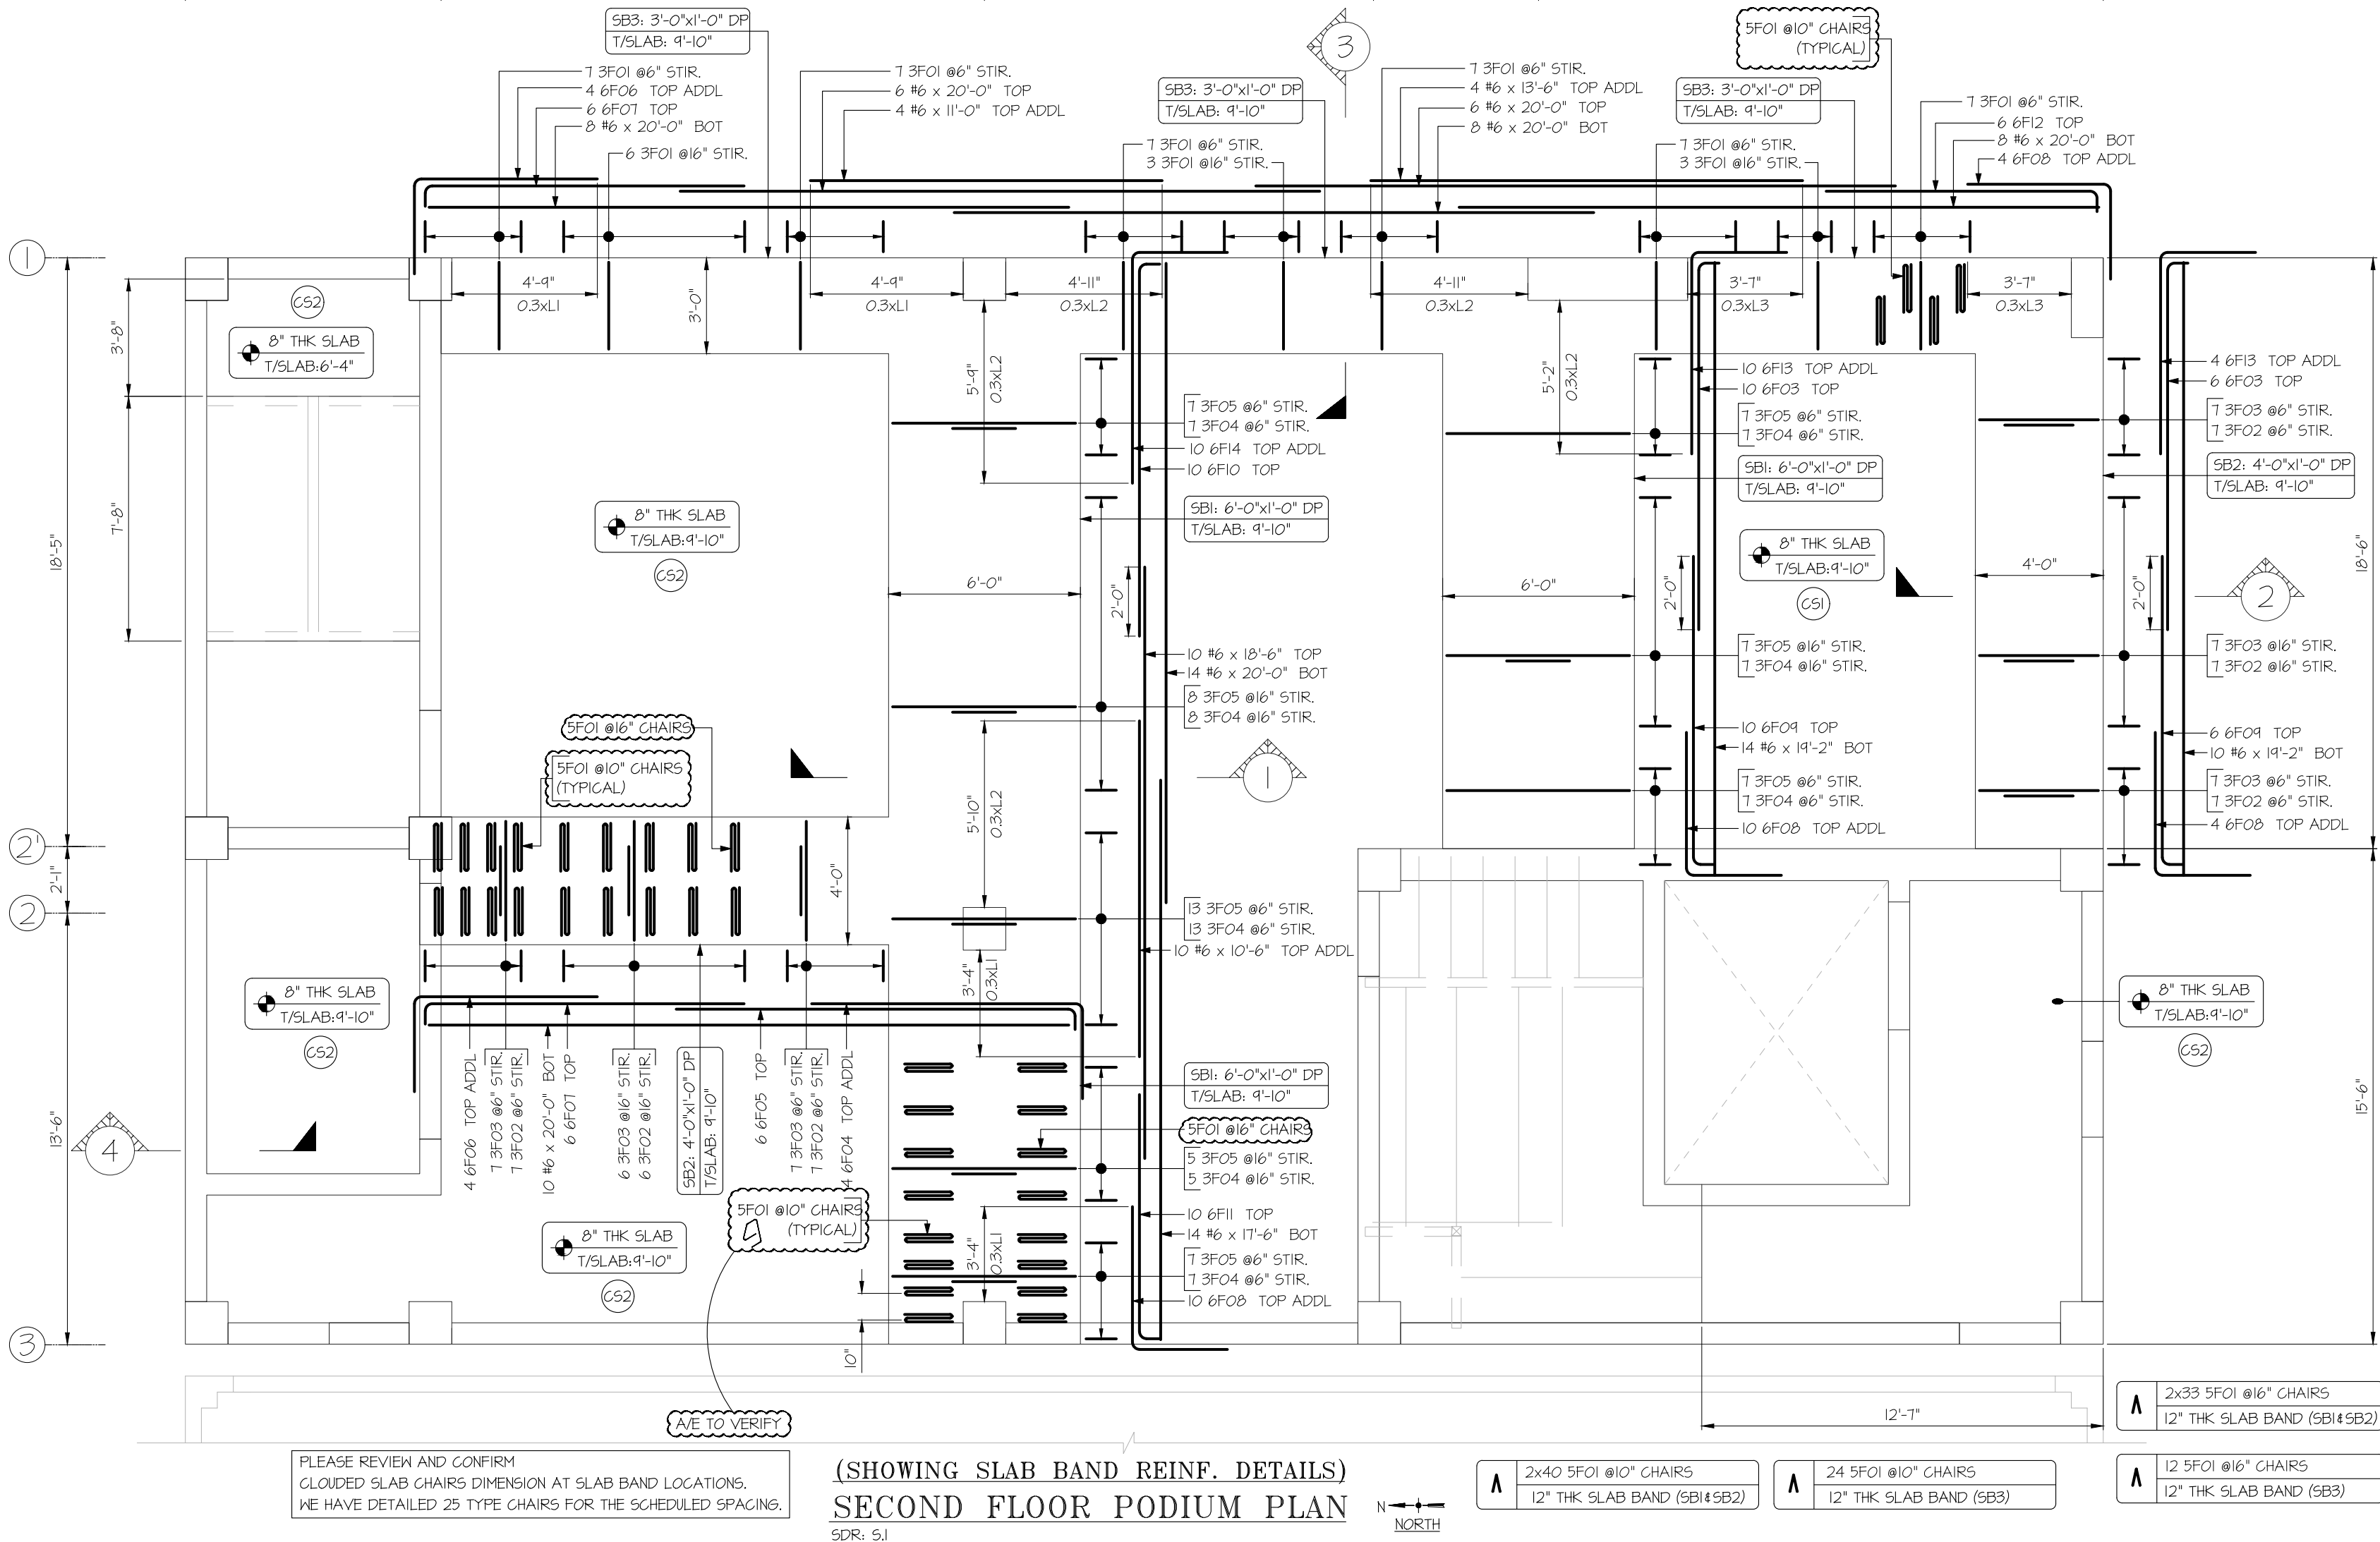

FOR CONCRETE SLAB			
LAP TABLE (10/SN.2) (3000 PSI-CLASS B)			
DIA	TOP	OTHERS	
#3	28"	21"	
#4	37"	28"	
#5	47"	36"	
#6	56"	43"	
#7	82"	62"	
#8	93"	71"	

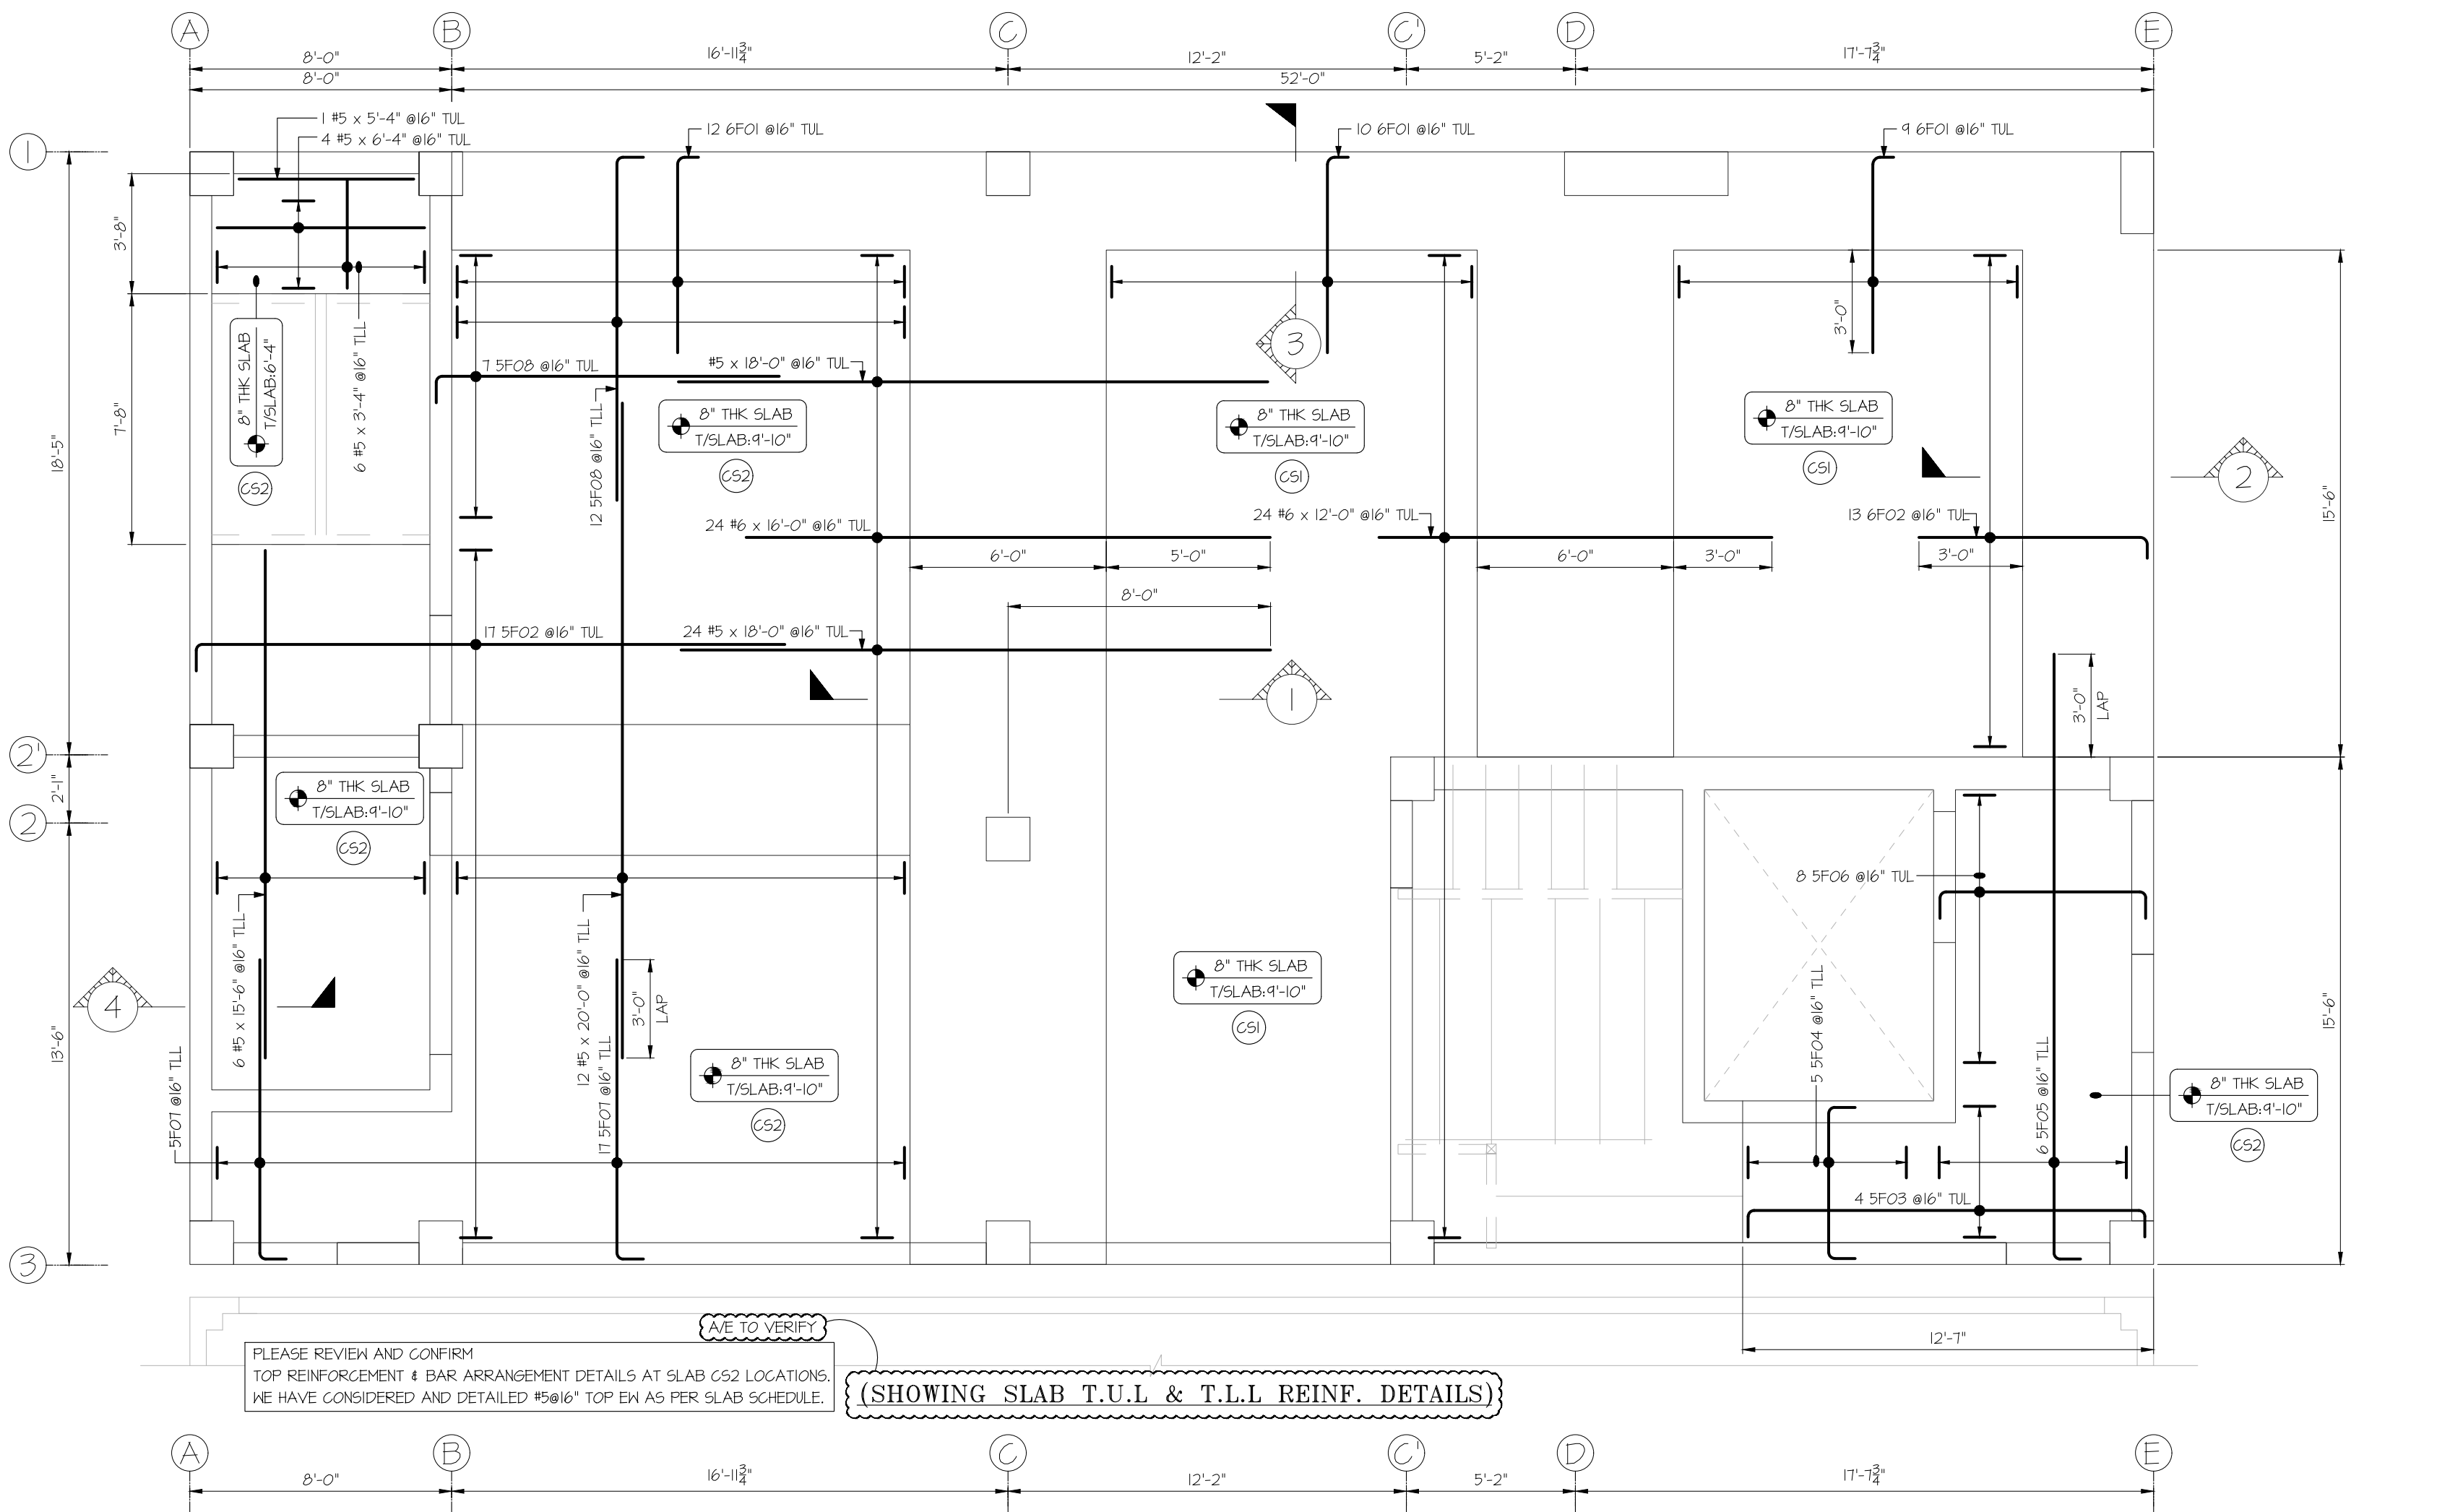

Release Number: LEVEL-2 SLAB

Bar Mark	Qty	Size	Total Length	Type	'A'	'B'	'C'	'D'	'E'	'F'	'G'	'H'	'J'	'K'	'V'	'R'
3F01	54	#3	7'-8"	11	0'-4"	2'-9"	0'-9"	2'-9"	0'-9"		0'-4"					
3F02	41	#3	6'-6"	11	0'-4"	2'-2"	0'-9"	2'-2"	0'-9"		0'-4"					
3F03	41	#3	9'-8"	11	0'-4"	3'-9"	0'-9"	3'-9"	0'-9"		0'-4"					
3F04	61	#3	6'-2"	11	0'-4"	2'-0"	0'-9"	2'-0"	0'-9"		0'-4"					
3F05	61	#3	13'-8"	11	0'-4"	5'-9"	0'-9"	5'-9"	0'-9"		0'-4"					
5F01	182	#5	5'-7 1/2"	25		1'-6"	0'-6 3/4"	1'-6"	0'-6 3/4"	1'-6"		0'-6 3/4"		0'-3 3/4"		
5F02	17	#5	18'-10"	2	0'-10"	18'-0"										
5F03	4	#5	13'-10"	2	0'-10"	12'-2"						0'-10"				
5F04	5	#5	6'-4"	2	0'-10"	4'-8"						0'-10"				
5F05	6	#5	19'-4"	2	0'-10"	18'-6"										
5F06	8	#5	8'-0"	2	0'-10"	6'-4"						0'-10"				
5F07	17	#5	10'-0"	2	0'-10"	9'-2"										
5F08	19	#5	11'-4"	2	0'-10"	10'-6"										
6F01	31	#6	6'-8"	17		0'-8"	6'-0"									
6F02	13	#6	7'-8"	17		0'-8"	7'-0"									
6F03	16	#6	12'-2"	17		0'-8"	11'-8"									
6F04	4	#6	11'-6"	17		3'-0"	8'-6"									
6F05	6	#6	13'-2"	17		0'-8"	12'-8"									
6F06	8	#6	8'-9"	17		3'-0"	5'-9"									
6F07	12	#6	10'-8"	17		0'-8"	10'-0"									
6F08	28	#6	7'-6"	17		3'-0"	4'-6"									
6F09	16	#6	10'-4"	17		0'-8"	9'-8"									
6F10	10	#6	12'-4"	17		0'-8"	11'-8"									
6F11	10	#6	8'-4"	17		0'-8"	7'-8"									
6F12	6	#6	9'-2"	17		0'-8"	8'-6"									
6F13	14	#6	9'-4"	17		3'-0"	6'-4"									
6F14	10	#6	10'-3"	17		3'-0"	7'-3"									

